


DRAWING SCHEDULE		
DWGNo.	DESCRIPTION	REV.
AA00	COVER SHEET	
AA10	FLOOR PLAN	
AA11	3D VIEWS	
AA12	3D FLOOR PLAN	
AA20	ELEVATIONS	
AA21	ELEVATIONS	

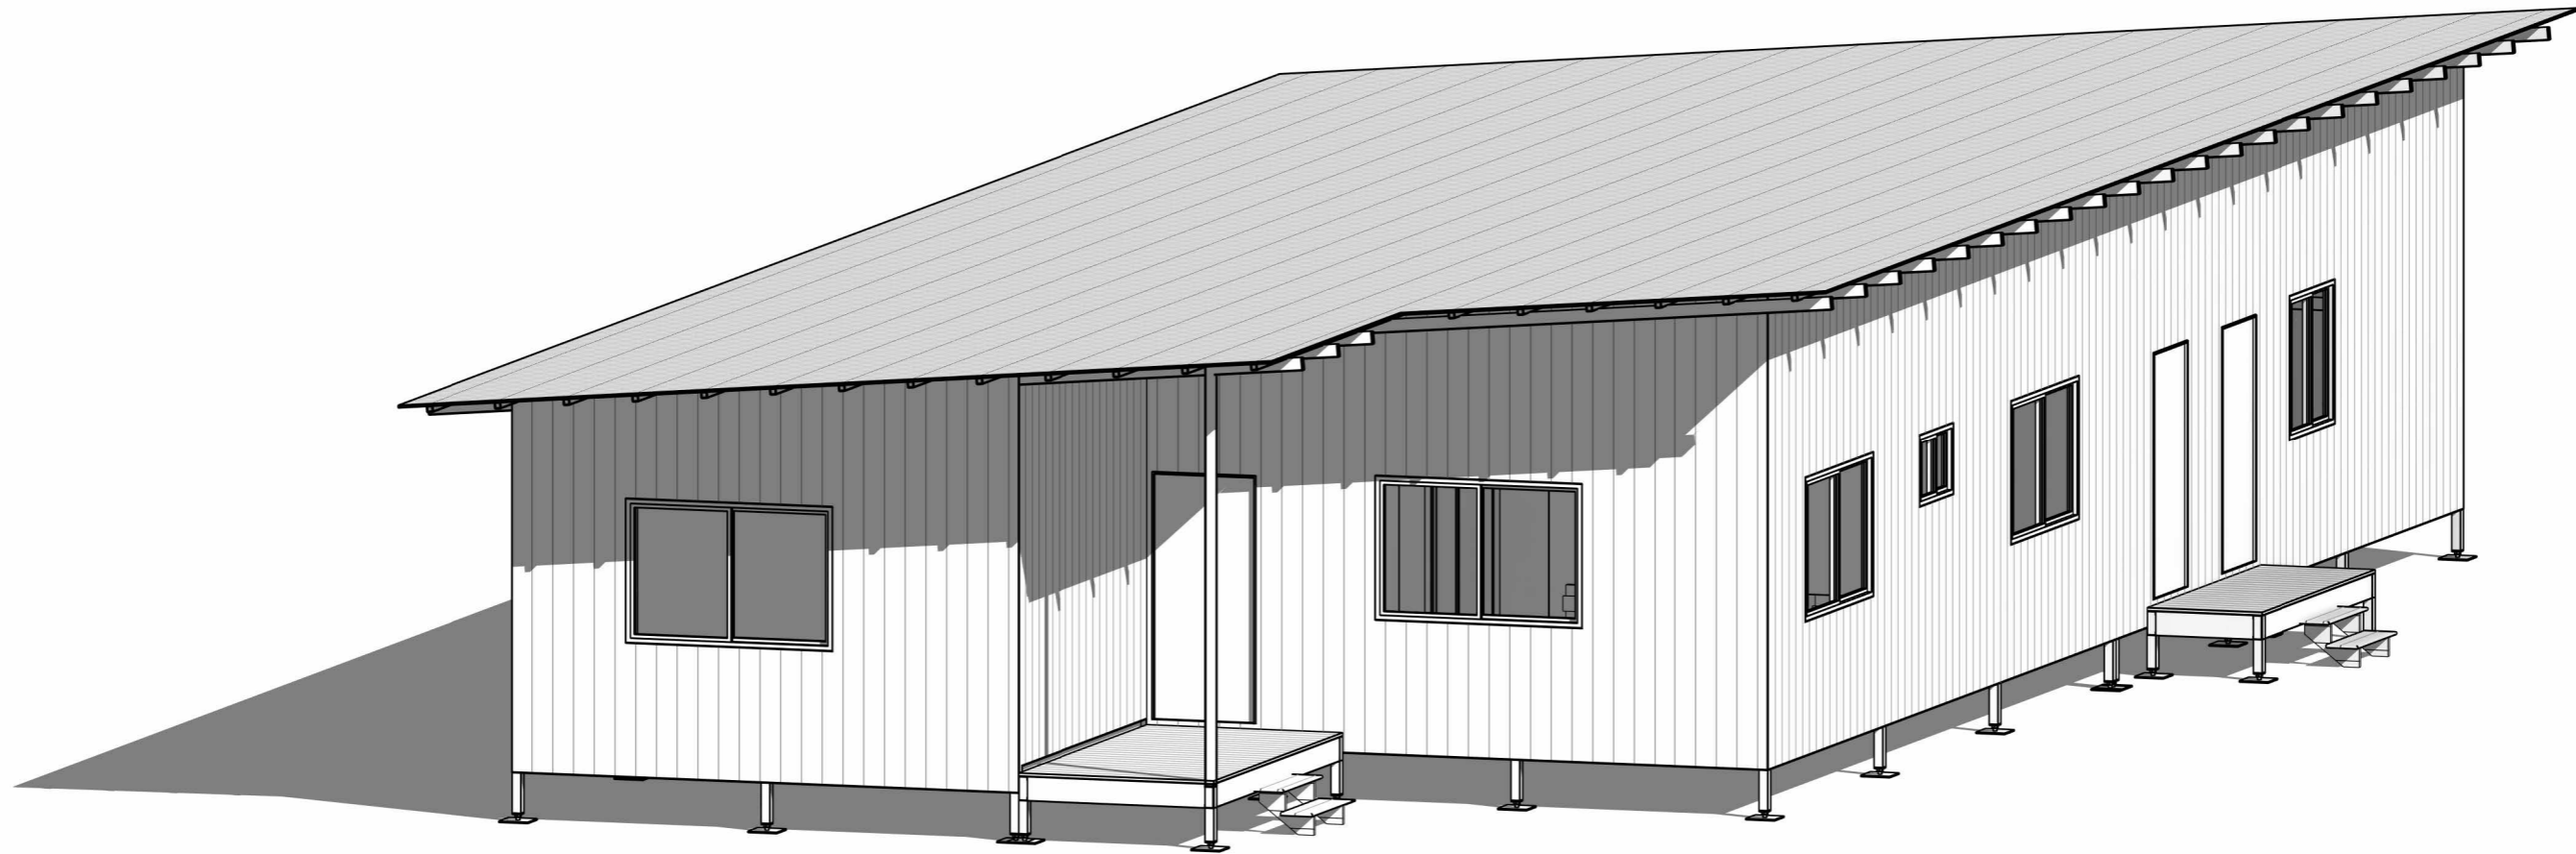

W A B I
DESIGN

1. THIS DRAWING IS COPYRIGHT PROTECTED & REMAINS THE PROPERTY OF WABI DESIGN (ABN 74 148 215 070) & ECO STRUCTURES AUSTRALIA (ABN 76 112 623 284) & SHALL NOT BE USED FOR ANY OTHER PURPOSE THAN ORIGINALLY INTENDED.
2. READ FIGURED DIMENSIONS IN PREFERENCE TO SCALE ALL DIMENSIONS IN mm U.O.M.
3. BUILDER TO CHECK AND CONFIRM ALL MEASUREMENTS, LEVELS & DETAILS PRIOR TO THE COMMENCEMENT OF ANY WORK OR FINANCIAL COMMITMENT. BUILDER TO CHECK AND CONFIRM MEASUREMENTS OF EXISTING BUILDING.
4. THIS DRAWING TO BE READ IN CONJUNCTION WITH ALL BUILDING DESIGN DRAWINGS, ARCHITECTURAL NATSPEC SPECIFICATION, ALL CONSULTANTS DRAWINGS AND SPECIFICATIONS & MANUFACTURERS SPECIFICATION.
5. ALL WORKMANSHIP & MATERIALS TO BE IN ACCORDANCE WITH THE MOST CURRENT BUILDING REGULATIONS, S.A. CODES & AUSTRALIA STANDARDS.
6. CONCEPTS SHOWN ARE SUBJECT TO RELEVANT AUTHORITY APPROVALS.
7. FURNITURE, FIXTURE & LANDSCAPING FOR ILLUSTRATIVE PURPOSES ONLY.
8. 3D IMAGES FOR ILLUSTRATIVE PURPOSES ONLY.

PROJECT:
WABi Standard_GROH_4X2
(162m2)

ADDRESS:

CLIENT:

AA DRAWINGS

DRAWN	SCALE @ A3	DATE & DESCRIPTION
JG		
PROJECT NO.		
DRAWING COVER SHEET		
DRAWING NO.	AA00	REVISION

DOOR SCHEDULE			
Model	Width	Height	Count
D1	870	2040	3
iD1	870	2040	8
iD1M	870	2040	2
SD1	1789	2710	2

WINDOW SCHEDULE			
Model	Width	Height	Count
W1	1195	1200	3
W2	1795	1200	6
W3	895	1200	1
W4	895	600	1
W6	1795	600	2

HABITABLE AREAS	
Name	Area
FAMILY ROOM	20 m ²
LIVING	18 m ²
MASTER BEDROOM	17 m ²
DINING	17 m ²
KITCHEN	13 m ²
BEDROOM 4	12 m ²
BEDROOM 2	12 m ²
HALL	11 m ²
BEDROOM 3	10 m ²
ENSUITE	6 m ²
LAUNDRY	5 m ²
BATH	5 m ²
HALL	4 m ²
TOILET	2 m ²
ROBE	1 m ²
ROBE	1 m ²
LINEN	1 m ²
ROBE	1 m ²
ROBE	1 m ²
Grand total	158 m ²

NON-HABITABLE AREAS	
Name	Area
ALFRESCO	15 m ²
STORE	10 m ²
PORCH	6 m ²
DECK	3 m ²
Grand total	34 m ²



FLOOR PLAN
1 : 125



WABI SYSTEMS NOTES

- GENERAL NOTES:
- CONSTRUCTION STANDARD TO COMPLY WITH AS 3959-2009 BUSHFIRE ATTACK LEVEL (BAL) - LOW
 - CONSTRUCTION STANDARD TO COMPLY WITH REGION B WIND LOADING AS AS/NZS 1170.2
 - EXCLUDES LABOUR, ELECTRICAL COMPONENTS (EXCEPT THOSE INCLUDED IN BATHPOD), PLUMBING COMPONENTS (EXCEPT THOSE INCLUDED IN BATHPOD), PAINT, INTERNAL WALL FEATURE CLADDING, KITCHENS, BATHROOMS AND WARDROBES (UNLESS ADDED IN QUOTE FOR ORDERS +5) AS WELL AS ANY ADDITIONAL BESPOKE ITEMS
 - 3D IMAGES ARE FOR REPRESENTATION ONLY AND NOT TO BE REFERRED TO FOR CONSTRUCTION PURPOSES.
 - ALL DRAWINGS TO BE READ IN CONJUNCTION WITH RELEVANT SPECIFICATIONS AND MANUFACTURING DRAWINGS.
 - READ FIGURED DIMENSION IN PREFERENCE TO SCALE.
 - CHECK ALL DIMENSIONS ON SITE PRIOR TO COMMENCEMENT AND REPORT ANY DISCREPANCIES TO ARCHITECT IMMEDIATELY.
 - REFER MANUFACTURING DRAWINGS FOR COLUMN & BEAM SIZE AND SPACINGS.
 - FINISHED FLOOR LEVEL OF RESIDENCE TO BE MIN 200mm ABOVE ADJACENT GROUND LEVEL UNO.

- FLOOR PLAN NOTE:
- DUE TO ONGOING CHANGES TO STATUTORY REQUIREMENTS AND BUILDING METHODS, SOME ASPECTS OF THIS BUILDING MAY BE AT VARIANCE TO THE ORIGINAL DISPLAY VERSION.
 - WHERE PRELIMINARY DRAWINGS ARE PROVIDED BY THE OWNER OR THE OWNERS AGENT, BUILDER RESERVES THE RIGHT TO MODIFY THE OWNERS DRAWINGS TO SUIT THE BUILDER'S CURRENT CONSTRUCTION METHOD.
 - ALL STAIRS AND BALUSTRADES TO BE IN ACCORDANCE WITH NCC PART 3.9.



ALL FURNITURE & FIXTURES BY CLIENT

DISCLAIMER: DECKS, STAIRS, AND AWNINGS ARE NOT INCLUDED IN THE BASE PRICE AND WILL BE QUOTED AS ADDITIONAL ITEMS IF REQUIRED.

DESIGN APPROVAL
WE AUTHORISE WABI DESIGN TO PROGRESS WITH WORKING DRAWINGS.

OWNER.....

SIGNATURE.....

DATE.....



1. THIS DRAWING IS COPYRIGHT PROTECTED & REMAINS THE PROPERTY OF WABI DESIGN (ABN 74 148 215 070) & ECO STRUCTURES AUSTRALIA (ABN 76 112 623 284) & SHALL NOT BE USED FOR ANY OTHER PURPOSE THAN ORIGINALLY INTENDED.
 2. READ FIGURED DIMENSIONS IN PREFERENCE TO SCALE ALL DIMENSIONS IN mm U.O.N.
 3. BUILDER TO CHECK AND CONFIRM ALL MEASUREMENTS, LEVELS & DETAILS PRIOR TO THE COMMENCEMENT OF ANY WORK OR FINANCIAL COMMITMENT. BUILDER TO CHECK AND CONFIRM MEASUREMENTS OF EXISTING BUILDING.
 4. THIS DRAWING IS TO BE READ IN CONJUNCTION WITH ALL BUILDING DESIGN DRAWINGS, ARCHITECTURAL NATSPEC SPECIFICATION, ALL CONSULTANTS DRAWINGS AND SPECIFICATIONS & MANUFACTURERS SPECIFICATION.
 5. ALL WORKMANSHIP & MATERIALS TO BE IN ACCORDANCE WITH THE MOST CURRENT BUILDING REGULATIONS, S.A.A. CODES & AUSTRALIA STANDARDS.
 6. CONCEPTS SHOWN ARE SUBJECT TO RELEVANT AUTHORITY APPROVALS.
 7. FURNITURE, FIXTURE & LANDSCAPING FOR ILLUSTRATIVE PURPOSES ONLY.
 8. 3D IMAGES FOR ILLUSTRATIVE PURPOSES ONLY.

PROJECT:
WABI Standard GROH_4X2
(162m²)

ADDRESS:

CLIENT:

AA DRAWINGS		
DRAWN	SCALE @ A3	DATE & DESCRIPTION
JG	As indicated	
PROJECT NO.		
DRAWING FLOOR PLAN		
DRAWING NO. AA10		REVISION


WABi SYSTEMS NOTES

GENERAL NOTES:


- CONSTRUCTION STANDARD TO COMPLY WITH AS 3959-2009 BUSHFIRE ATTACK LEVEL (BAL) LOW
- CONSTRUCTION STANDARD TO COMPLY WITH REGION B WIND LOADING AS AS/NZS 1170.2
- EXCLUDES LABOUR, ELECTRICAL COMPONENTS (EXCEPT THOSE INCLUDED IN BATHPOD), PLUMBING COMPONENTS (EXCEPT THOSE INCLUDED IN BATHPOD), PAINT, INTERNAL WALL FEATURE CLADDING, KITCHENS, BATHROOMS AND WARDROBES (UNLESS ADDED IN QUOTE FOR ORDERS +5) AS WELL AS ANY ADDITIONAL BESPOKE ITEMS.
- 3D IMAGES ARE FOR REPRESENTATION ONLY AND NOT TO BE REFERRED TO FOR CONSTRUCTION PURPOSES.
- ALL DRAWINGS TO BE READ IN CONJUNCTION WITH RELEVANT SPECIFICATIONS AND MANUFACTURING DRAWINGS.
- READ FIGURED DIMENSION IN PREFERENCE TO SCALE.
- CHECK ALL DIMENSIONS ON SITE PRIOR TO COMMENCEMENT AND REPORT ANY DISCREPANCIES TO ARCHITECT IMMEDIATELY. REFER MANUFACTURING DRAWINGS FOR COLUMN & BEAM SIZE AND SPACINGS.
- FINISHED FLOOR LEVEL OF RESIDENCE TO BE MIN 200mm ABOVE ADJACENT GROUND LEVEL UNO.

FLOOR PLAN NOTE:

- DUE TO ONGOING CHANGES TO STATUTORY REQUIREMENTS AND BUILDING METHODS, SOME ASPECTS OF THIS BUILDING MAY BE AT VARIANCE TO THE ORIGINAL DISPLAY VERSION.
- WHERE PRELIMINARY DRAWINGS ARE PROVIDED BY THE OWNER OR THE OWNERS AGENT, BUILDER RESERVES THE RIGHT TO MODIFY THE OWNERS DRAWINGS TO SUIT THE BUILDER'S CURRENT CONSTRUCTION METHOD.
- ALL STAIRS AND BALUSTRADES TO BE IN ACCORDANCE WITH NCC PART 3.9.

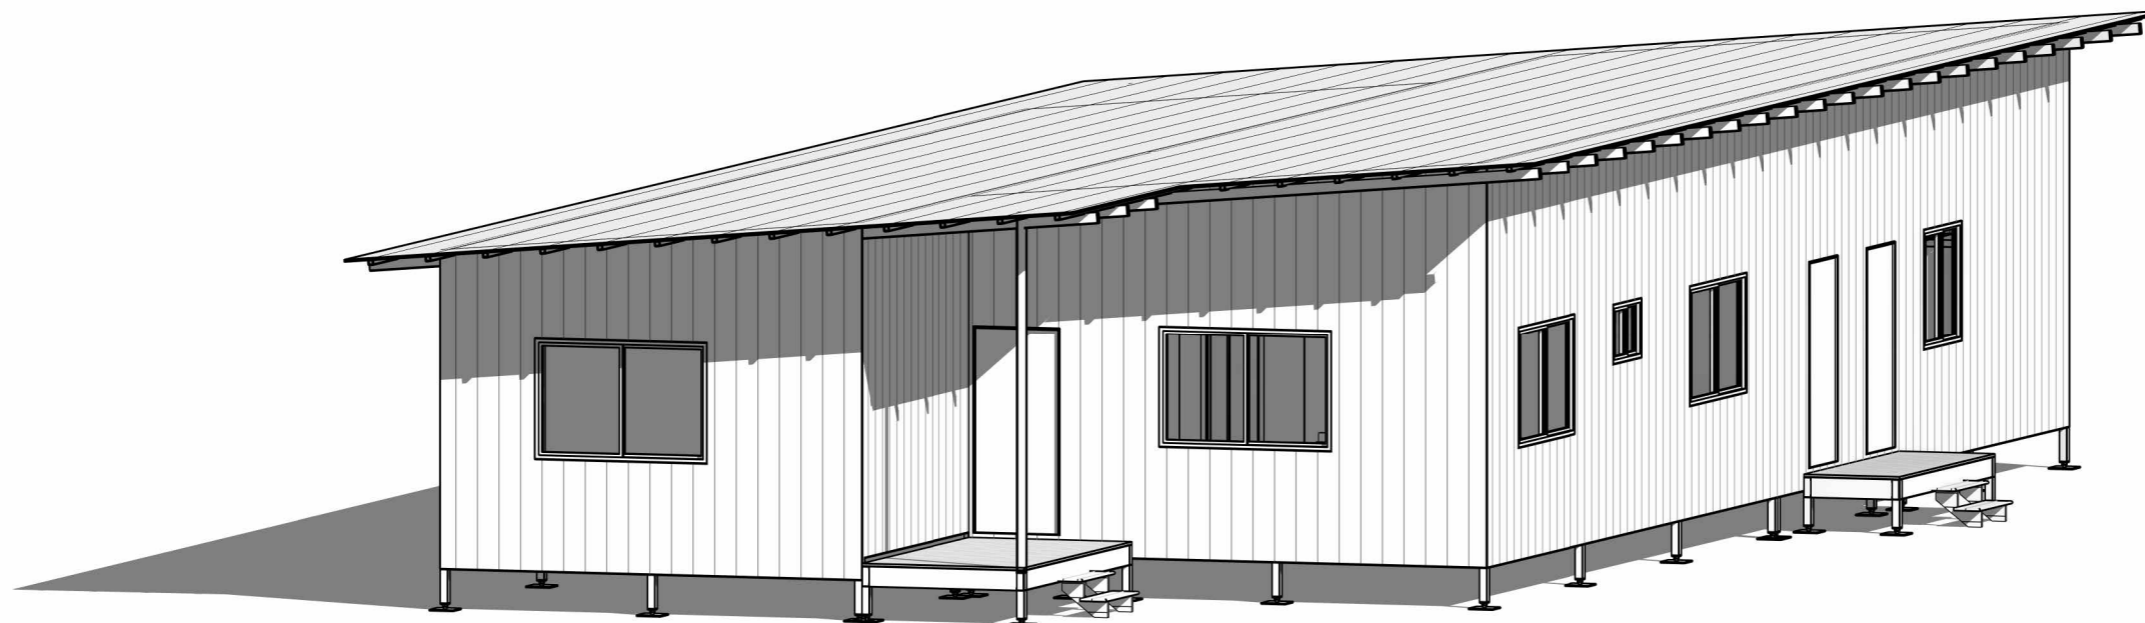

3D FRONT VIEW

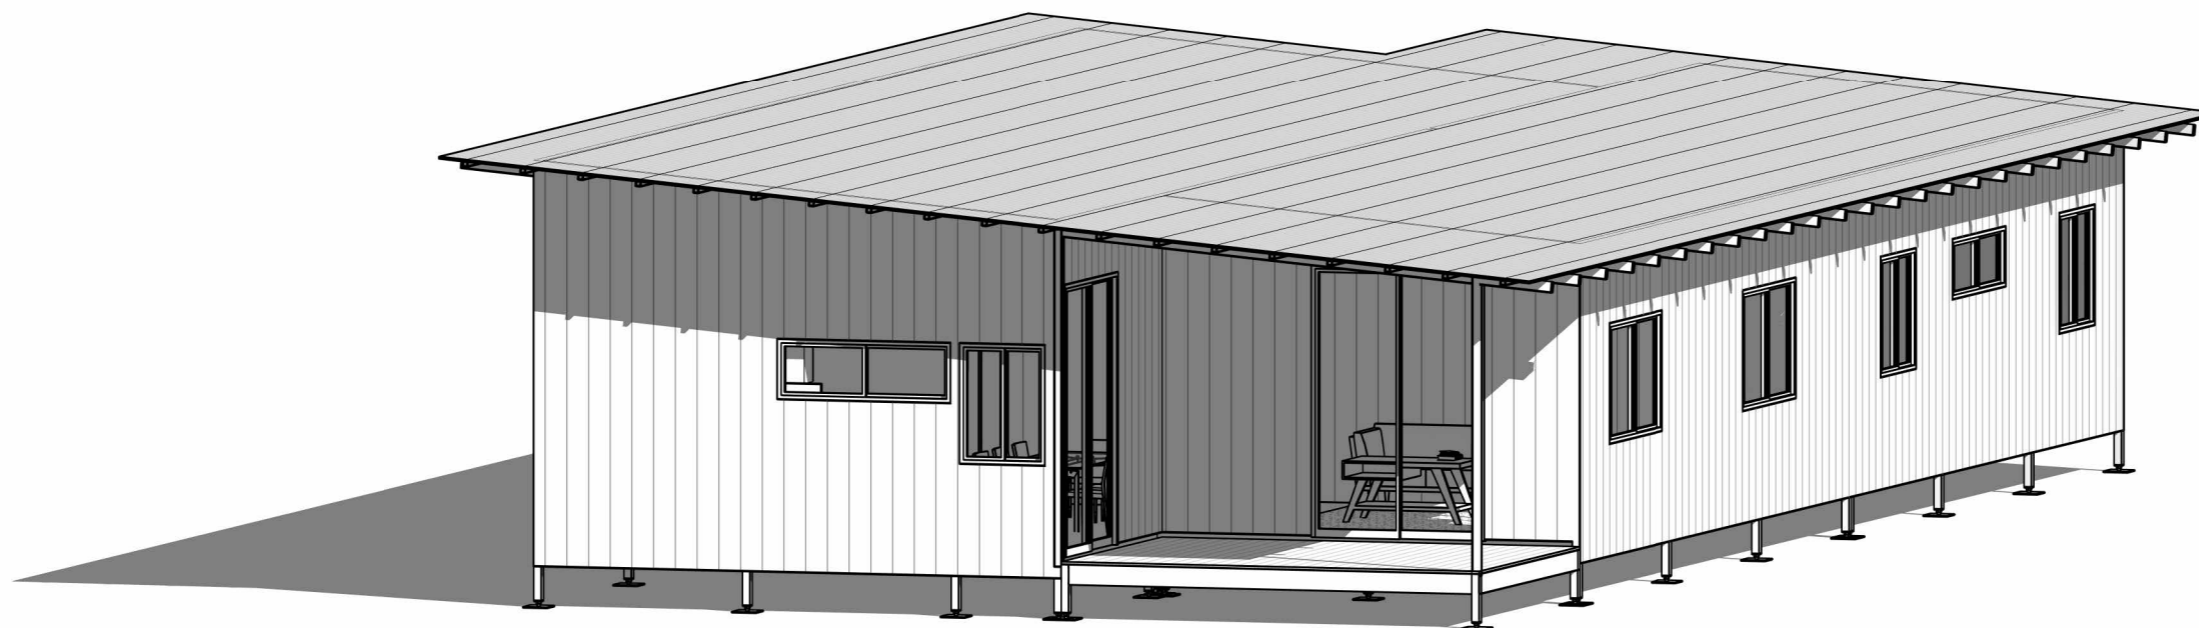

3D REAR VIEW

DESIGN APPROVAL
WE AUTHORISE WABi DESIGN TO PROGRESS WITH WORKING DRAWINGS.

OWNER.....
SIGNATURE.....
DATE.....

PROJECT:
WABi Standard_GROH_4X2
(162m2)

ADDRESS:

CLIENT:

AA DRAWINGS

DRAWN	SCALE @ A3	DATE & DESCRIPTION
JG		
PROJECT NO.		
DRAWING	3D VIEWS	
DRAWING NO.	AA11	REVISION



1. THIS DRAWING IS COPYRIGHT PROTECTED & REMAINS THE PROPERTY OF WABi DESIGN (ABN 74 148 215 070) & ECO STRUCTURES AUSTRALIA (ABN 76 112 623 284) & SHALL NOT BE USED FOR ANY OTHER PURPOSE THAN ORIGINALLY INTENDED.
2. READ FIGURED DIMENSIONS IN PREFERENCE TO SCALE ALL DIMENSIONS IN mm U.O.N.
3. BUILDER TO CHECK AND CONFIRM ALL MEASUREMENTS, LEVELS & DETAILS PRIOR TO THE COMMENCEMENT OF ANY WORK OR FINANCIAL COMMITMENT. BUILDER TO CHECK AND CONFIRM MEASUREMENTS OF EXISTING BUILDING.
4. THIS DRAWING TO BE READ IN CONJUNCTION WITH ALL BUILDING DESIGN DRAWINGS, ARCHITECTURAL NATSPEC SPECIFICATION, ALL CONSULTANTS DRAWINGS AND SPECIFICATIONS & MANUFACTURERS SPECIFICATION.
5. ALL WORKMANSHIP & MATERIALS TO BE IN ACCORDANCE WITH THE MOST CURRENT BUILDING REGULATIONS, S.A.A. CODES & AUSTRALIA STANDARDS.
6. CONCEPTS SHOWN ARE SUBJECT TO RELEVANT AUTHORITY APPROVALS.
7. FURNITURE, FIXTURE & LANDSCAPING FOR ILLUSTRATIVE PURPOSES ONLY.
8. 3D IMAGES FOR ILLUSTRATIVE PURPOSES ONLY.


WABi SYSTEMS NOTES

GENERAL NOTES:

- CONSTRUCTION STANDARD TO COMPLY WITH AS 3959-2009 BUSHFIRE ATTACK LEVEL 2 (BAL-LOW)
- CONSTRUCTION STANDARD TO COMPLY WITH REGION B WIND LOADING AS AS/NZS 1170.2
- EXCLUDES LABOUR, ELECTRICAL COMPONENTS (EXCEPT THOSE INCLUDED IN BATHPOD), PLUMBING COMPONENTS (EXCEPT THOSE INCLUDED IN BATHPOD), PAINT, INTERNAL WALL FEATURE CLADDING, KITCHENS, BATHROOMS AND WARDROBES (UNLESS ADDED IN QUOTE FOR ORDERS +5) AS WELL AS ANY ADDITIONAL BESPOKE ITEMS.
- 3D IMAGES ARE FOR REPRESENTATION ONLY AND NOT TO BE REFERRED TO FOR CONSTRUCTION PURPOSES.
- ALL DRAWINGS TO BE READ IN CONJUNCTION WITH RELEVANT SPECIFICATIONS AND MANUFACTURING DRAWINGS.
- READ FIGURED DIMENSION IN PREFERENCE TO SCALE.
- CHECK ALL DIMENSIONS ON SITE PRIOR TO COMMENCEMENT AND REPORT ANY DISCREPANCIES TO ARCHITECT IMMEDIATELY. REFER MANUFACTURING DRAWINGS FOR COLUMN & BEAM SIZE AND SPACINGS.
- FINISHED FLOOR LEVEL OF RESIDENCE TO BE MIN 200mm ABOVE ADJACENT GROUND LEVEL UNO.

FLOOR PLAN NOTE:

- DUE TO ONGOING CHANGES TO STATUTORY REQUIREMENTS AND BUILDING METHODS, SOME ASPECTS OF THIS BUILDING MAY BE AT VARIANCE TO THE ORIGINAL DISPLAY VERSION.
- WHERE PRELIMINARY DRAWINGS ARE PROVIDED BY THE OWNER OR THE OWNERS AGENT, BUILDER RESERVES THE RIGHT TO MODIFY THE OWNERS DRAWINGS TO SUIT THE BUILDER'S CURRENT CONSTRUCTION METHOD.
- ALL STAIRS AND BALUSTRADES TO BE IN ACCORDANCE WITH NCC PART 3.9.

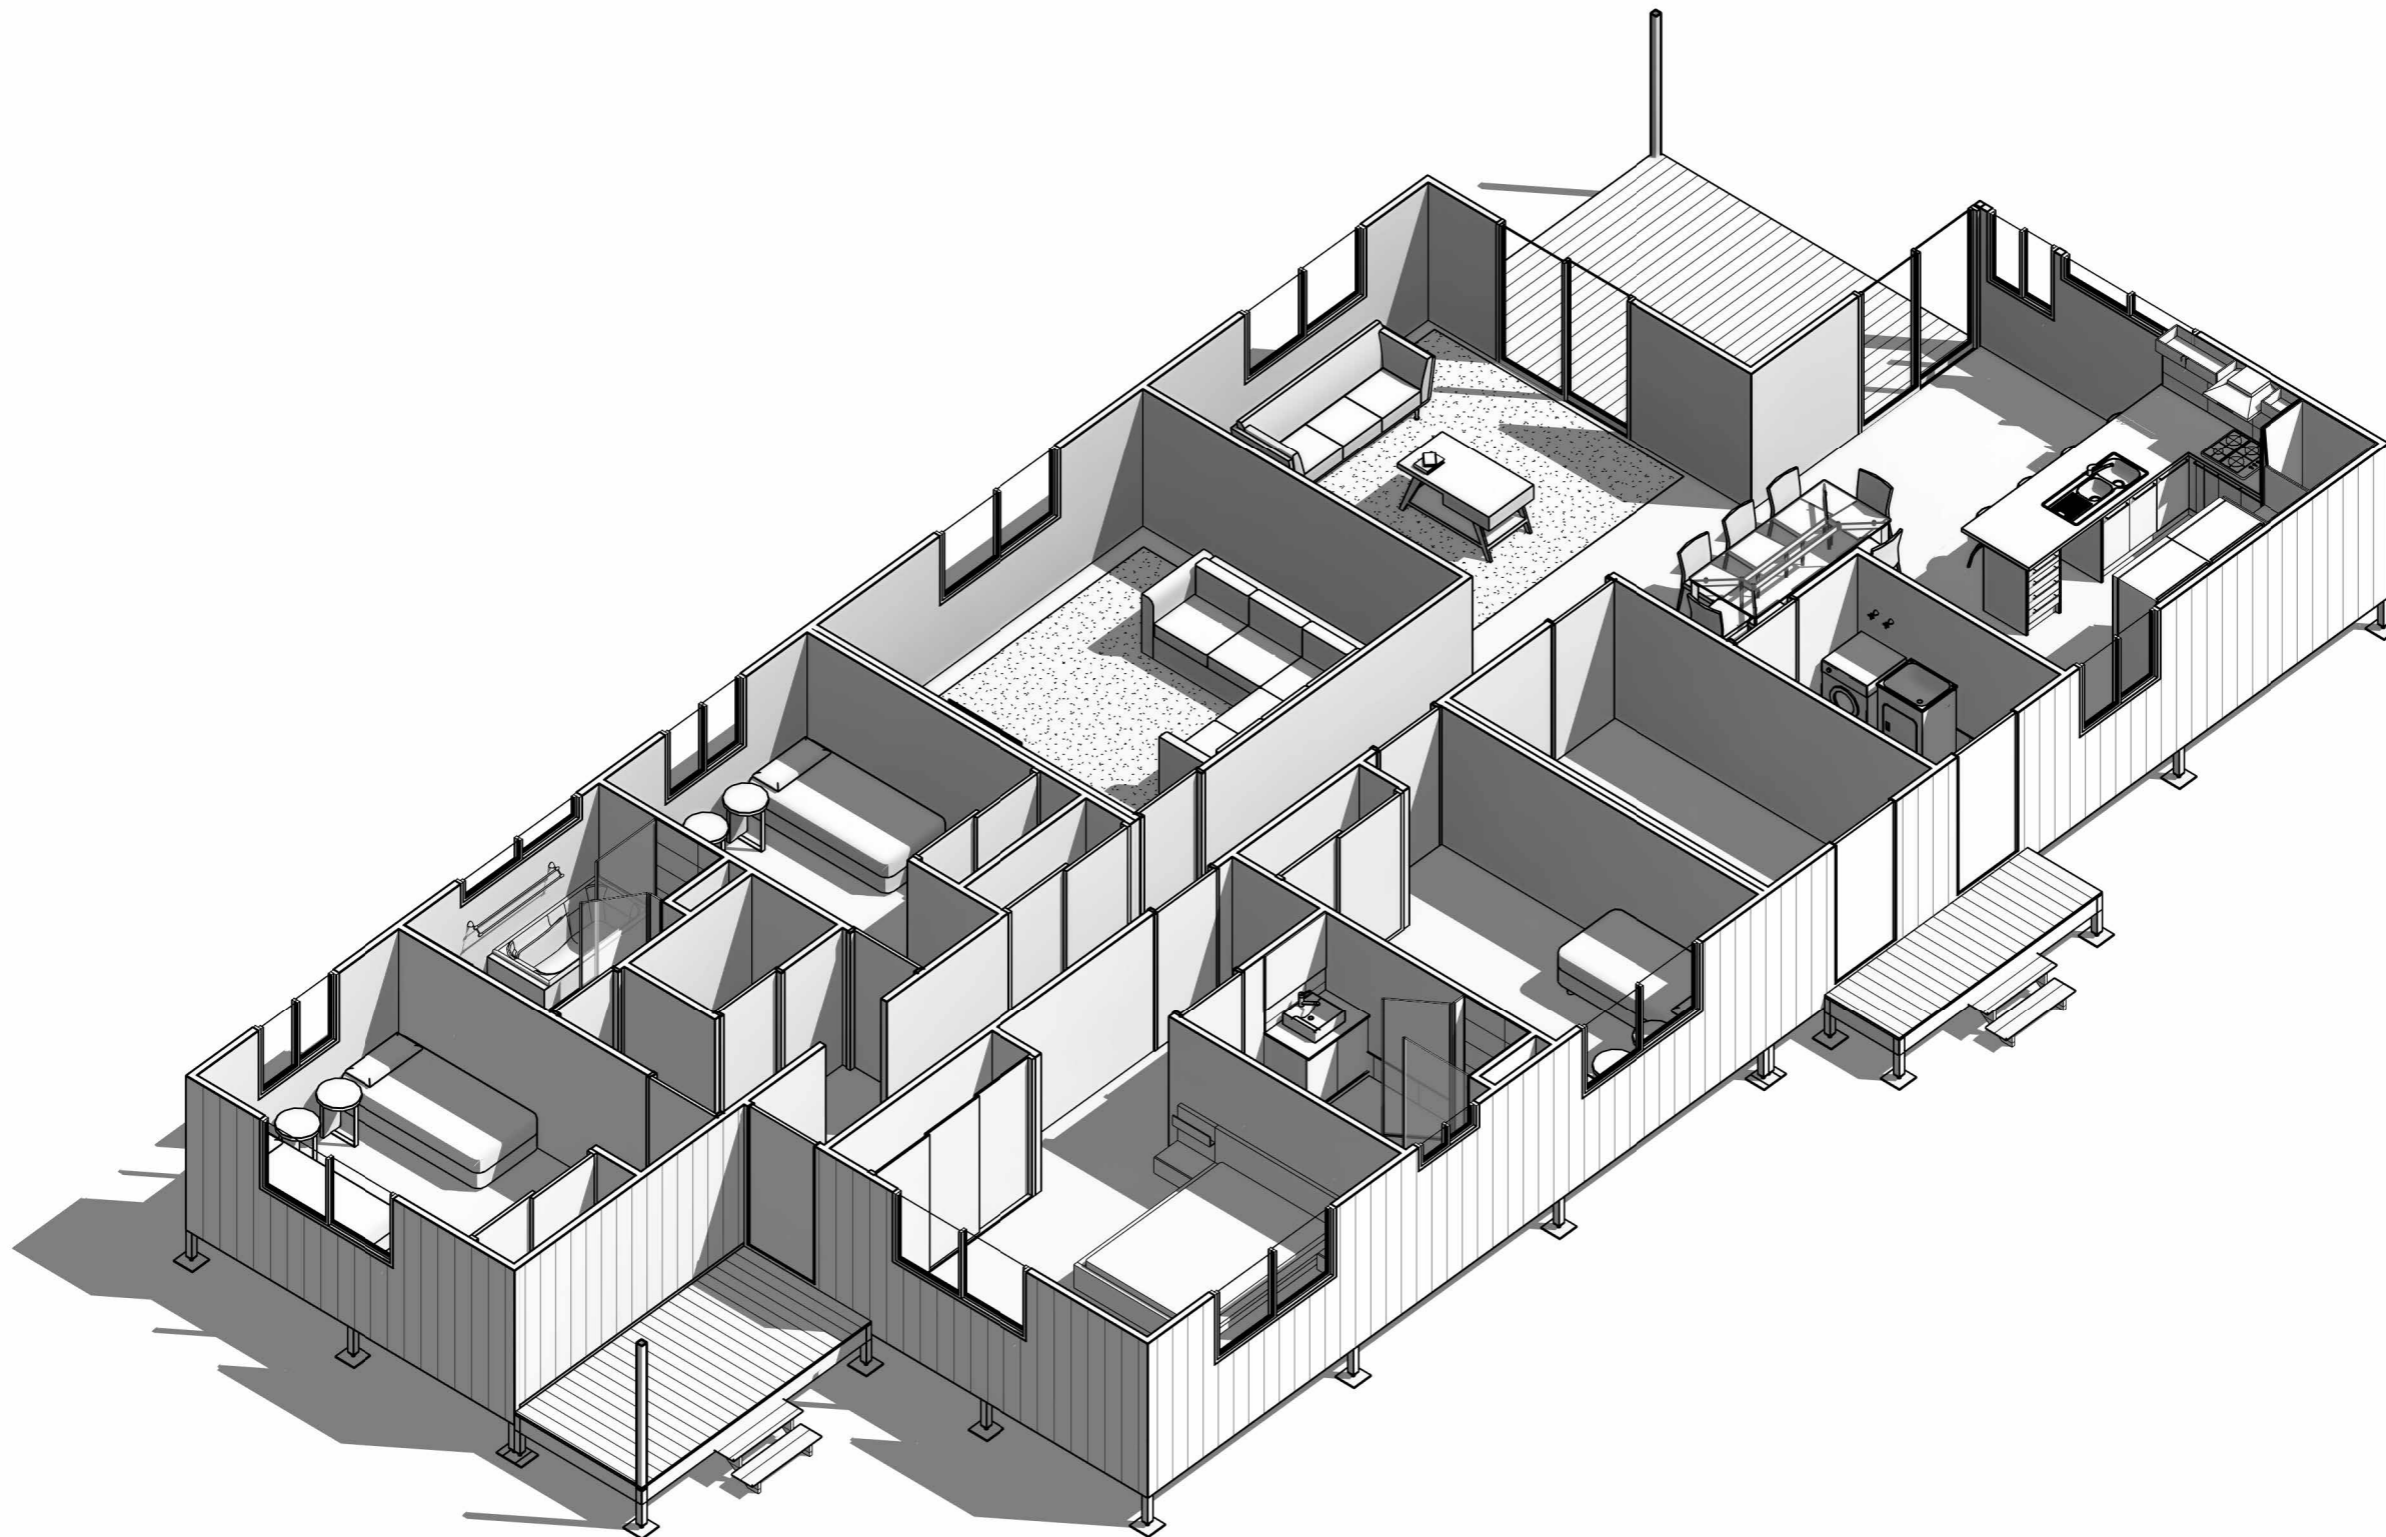

3D FLOOR PLAN

1. THIS DRAWING IS COPYRIGHT PROTECTED & REMAINS THE PROPERTY OF WABi DESIGN (ABN 74 148 215 070) & ECO STRUCTURES AUSTRALIA (ABN 76 112 623 284) & SHALL NOT BE USED FOR ANY OTHER PURPOSE THAN ORIGINALLY INTENDED.
2. READ FIGURED DIMENSIONS IN PREFERENCE TO SCALE ALL DIMENSIONS IN mm U.O.N.
3. BUILDER TO CHECK AND CONFIRM ALL MEASUREMENTS, LEVELS & DETAILS PRIOR TO THE COMMENCEMENT OF ANY WORK OR FINANCIAL COMMITMENT. BUILDER TO CHECK AND CONFIRM MEASUREMENTS OF EXISTING BUILDING.
4. THIS DRAWING TO BE READ IN CONJUNCTION WITH ALL BUILDING DESIGN DRAWINGS, ARCHITECTURAL NATSPEC SPECIFICATION, ALL CONSULTANTS DRAWINGS AND SPECIFICATIONS & MANUFACTURERS SPECIFICATION.
5. ALL WORKMANSHIP & MATERIALS TO BE IN ACCORDANCE WITH THE MOST CURRENT BUILDING REGULATIONS, S.A. CODES & AUSTRALIA STANDARDS.
6. CONCEPTS SHOWN ARE SUBJECT TO RELEVANT AUTHORITY APPROVALS.
7. FURNITURE, FIXTURE & LANDSCAPING FOR ILLUSTRATIVE PURPOSES ONLY.
8. 3D IMAGES FOR ILLUSTRATIVE PURPOSES ONLY.



PROJECT:
WABi Standard_GROH_4X2
(162m2)

ADDRESS:

CLIENT:

AA DRAWINGS

DRAWN	SCALE @ A3	DATE & DESCRIPTION
JG		
PROJECT NO.		
DRAWING		3D FLOOR PLAN
DRAWING NO.	AA12	REVISION

DESIGN APPROVAL
WE AUTHORISE WABi DESIGN TO PROGRESS WITH WORKING DRAWINGS.

OWNER.....
SIGNATURE.....
DATE.....


WABi SYSTEMS NOTES

GENERAL NOTES:

- CONSTRUCTION STANDARD TO COMPLY WITH AS 3959-2009 BUSHFIRE ATTACK LEVEL (BAL-LOW)
- CONSTRUCTION STANDARD TO COMPLY WITH REGION B WIND LOADING AS AS/NZS 1170.2
- EXCLUDES LABOUR, ELECTRICAL COMPONENTS (EXCEPT THOSE INCLUDED IN BATHPOD), PLUMBING COMPONENTS (EXCEPT THOSE INCLUDED IN BATHPOD), PAINT, INTERNAL WALL FEATURE CLADDING, KITCHENS, BATHROOMS AND WARDROBES (UNLESS ADDED IN QUOTE FOR ORDERS +5) AS WELL AS ANY ADDITIONAL BESPOKE ITEMS.
- 3D IMAGES ARE FOR REPRESENTATION ONLY AND NOT TO BE REFERRED TO FOR CONSTRUCTION PURPOSES.
- ALL DRAWINGS TO BE READ IN CONJUNCTION WITH RELEVANT SPECIFICATIONS AND MANUFACTURING DRAWINGS.
- READ FIGURED DIMENSION IN PREFERENCE TO SCALE.
- CHECK ALL DIMENSIONS ON SITE PRIOR TO COMMENCEMENT AND REPORT ANY DISCREPANCIES TO ARCHITECT IMMEDIATELY. REFER MANUFACTURING DRAWINGS FOR COLUMN & BEAM SIZE AND SPACINGS.
- FINISHED FLOOR LEVEL OF RESIDENCE TO BE MIN 200mm ABOVE ADJACENT GROUND LEVEL UNO.


FLOOR PLAN NOTE:

- DUE TO ONGOING CHANGES TO STATUTORY REQUIREMENTS AND BUILDING METHODS, SOME ASPECTS OF THIS BUILDING MAY BE AT VARIANCE TO THE ORIGINAL DISPLAY VERSION.
- WHERE PRELIMINARY DRAWINGS ARE PROVIDED BY THE OWNER OR THE OWNERS AGENT, BUILDER RESERVES THE RIGHT TO MODIFY THE OWNERS DRAWINGS TO SUIT THE BUILDER'S CURRENT CONSTRUCTION METHOD.
- ALL STAIRS AND BALUSTRADES TO BE IN ACCORDANCE WITH NCC PART 3.9.

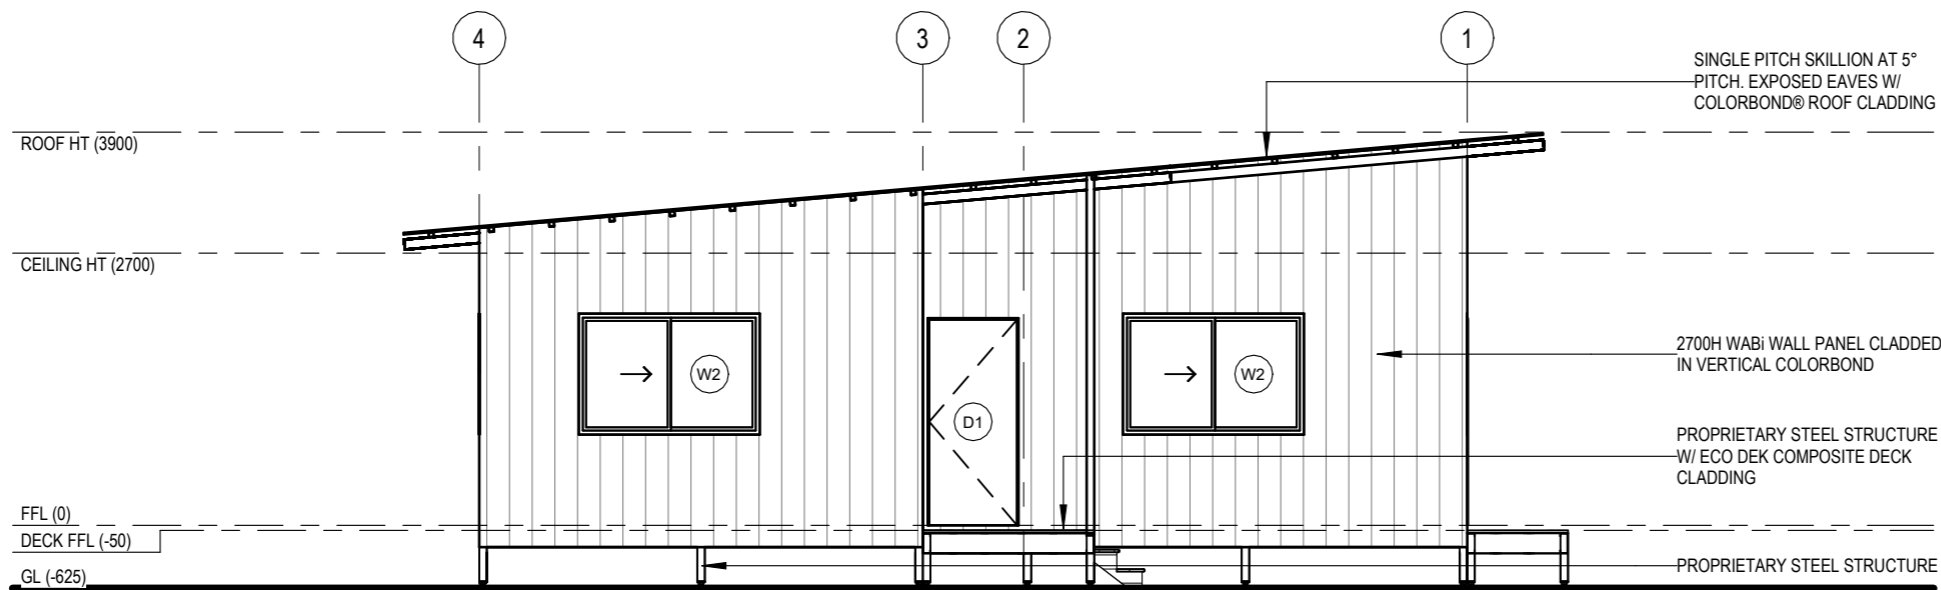


FRONT ELEVATION

1 : 75

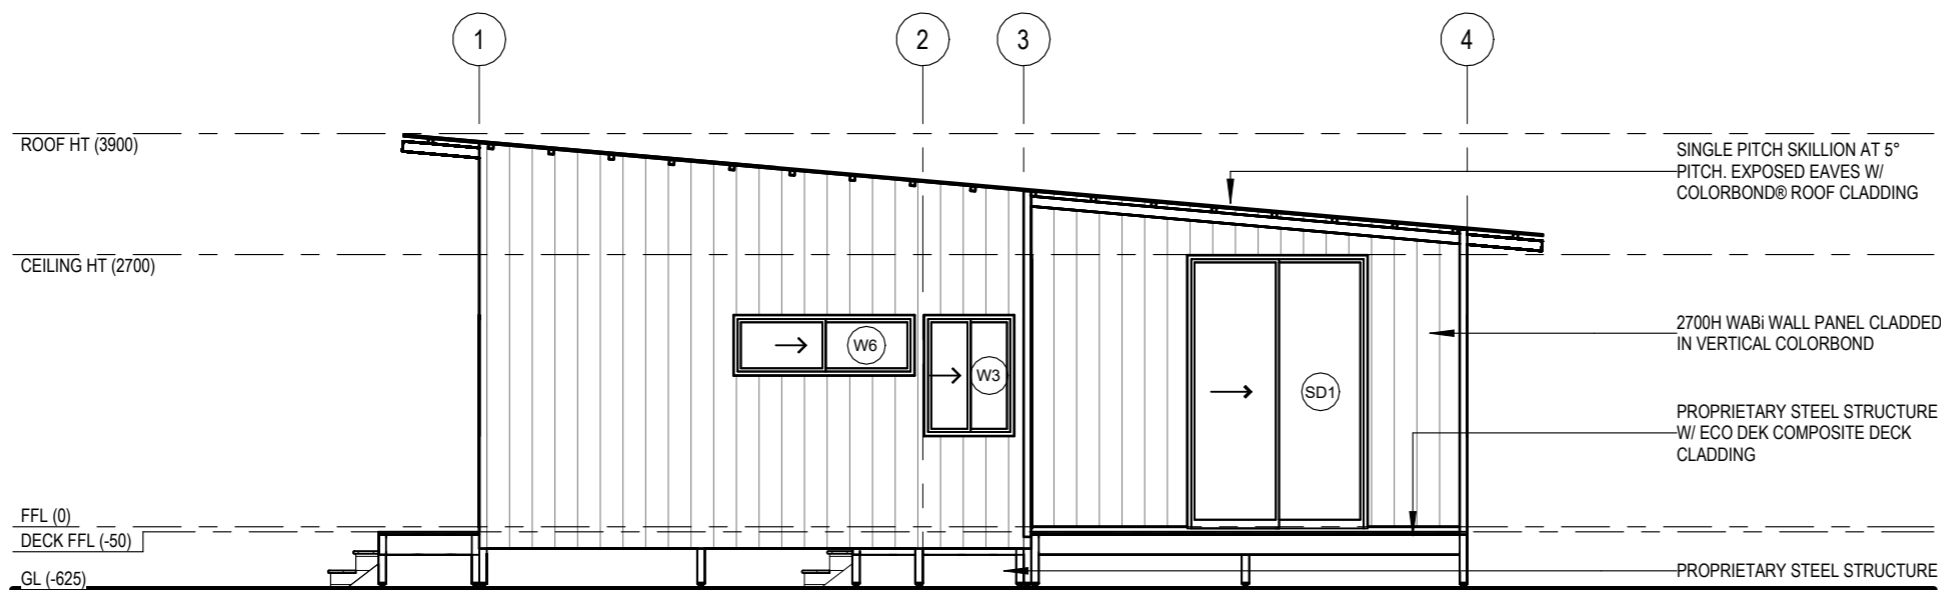

REAR ELEVATION

1 : 75

 

DESIGN APPROVAL
WE AUTHORISE WABi DESIGN TO PROGRESS WITH WORKING DRAWINGS.

OWNER.....
SIGNATURE.....
DATE.....

PROJECT:
WABi Standard_GROH_4X2
(162m2)

ADDRESS:

CLIENT:

AA DRAWINGS

DRAWN	SCALE @ A3	DATE & DESCRIPTION
JG	1 : 75	
PROJECT NO.		
DRAWING ELEVATIONS		
DRAWING NO. AA20	REVISION	



1. THIS DRAWING IS COPYRIGHT PROTECTED & REMAINS THE PROPERTY OF WABi DESIGN (ABN 74 148 215 070) & ECO STRUCTURES AUSTRALIA (ABN 76 112 623 284) & SHALL NOT BE USED FOR ANY OTHER PURPOSE THAN ORIGINALLY INTENDED.
2. READ FIGURED DIMENSIONS IN PREFERENCE TO SCALE ALL DIMENSIONS IN mm U.O.N.
3. BUILDER TO CHECK AND CONFIRM ALL MEASUREMENTS, LEVELS & DETAILS PRIOR TO THE COMMENCEMENT OF ANY WORK OR FINANCIAL COMMITMENT. BUILDER TO CHECK AND CONFIRM MEASUREMENTS OF EXISTING BUILDING.
4. THIS DRAWING TO BE READ IN CONJUNCTION WITH ALL BUILDING DESIGN DRAWINGS, ARCHITECTURAL NATSPEC SPECIFICATION, ALL CONSULTANTS DRAWINGS AND SPECIFICATIONS & MANUFACTURERS SPECIFICATION.
5. ALL WORKMANSHIP & MATERIALS TO BE IN ACCORDANCE WITH THE MOST CURRENT BUILDING REGULATIONS, S.A. CODES & AUSTRALIA STANDARDS.
6. CONCEPTS SHOWN ARE SUBJECT TO RELEVANT AUTHORITY APPROVALS.
7. FURNITURE, FIXTURE & LANDSCAPING FOR ILLUSTRATIVE PURPOSES ONLY.
8. 3D IMAGES FOR ILLUSTRATIVE PURPOSES ONLY.


WABi SYSTEMS NOTES

GENERAL NOTES:


- CONSTRUCTION STANDARD TO COMPLY WITH AS 3959-2009 BUSHFIRE ATTACK LEVEL (BAL) LOW
- CONSTRUCTION STANDARD TO COMPLY WITH REGION B WIND LOADING AS AS/NZS 1170.2
- EXCLUDES LABOUR, ELECTRICAL COMPONENTS (EXCEPT THOSE INCLUDED IN BATHPOD), PLUMBING COMPONENTS (EXCEPT THOSE INCLUDED IN BATHPOD), PAINT, INTERNAL WALL FEATURE CLADDING, KITCHENS, BATHROOMS AND WARDROBES (UNLESS ADDED IN QUOTE FOR ORDERS +5) AS WELL AS ANY ADDITIONAL BESPOKE ITEMS.
- 3D IMAGES ARE FOR REPRESENTATION ONLY AND NOT TO BE REFERRED TO FOR CONSTRUCTION PURPOSES.
- ALL DRAWINGS TO BE READ IN CONJUNCTION WITH RELEVANT SPECIFICATIONS AND MANUFACTURING DRAWINGS.
- READ FIGURED DIMENSION IN PREFERENCE TO SCALE.
- CHECK ALL DIMENSIONS ON SITE PRIOR TO COMMENCEMENT AND REPORT ANY DISCREPANCIES TO ARCHITECT IMMEDIATELY.
- REFER MANUFACTURING DRAWINGS FOR COLUMN & BEAM SIZE AND SPACINGS.
- FINISHED FLOOR LEVEL OF RESIDENCE TO BE MIN 200mm ABOVE ADJACENT GROUND LEVEL UNO.

FLOOR PLAN NOTE:

- DUE TO ONGOING CHANGES TO STATUTORY REQUIREMENTS AND BUILDING METHODS, SOME ASPECTS OF THIS BUILDING MAY BE AT VARIANCE TO THE ORIGINAL DISPLAY VERSION.
- WHERE PRELIMINARY DRAWINGS ARE PROVIDED BY THE OWNER OR THE OWNERS AGENT, BUILDER RESERVES THE RIGHT TO MODIFY THE OWNERS DRAWINGS TO SUIT THE BUILDER'S CURRENT CONSTRUCTION METHOD.
- ALL STAIRS AND BALUSTRADES TO BE IN ACCORDANCE WITH NCC PART 3.9.

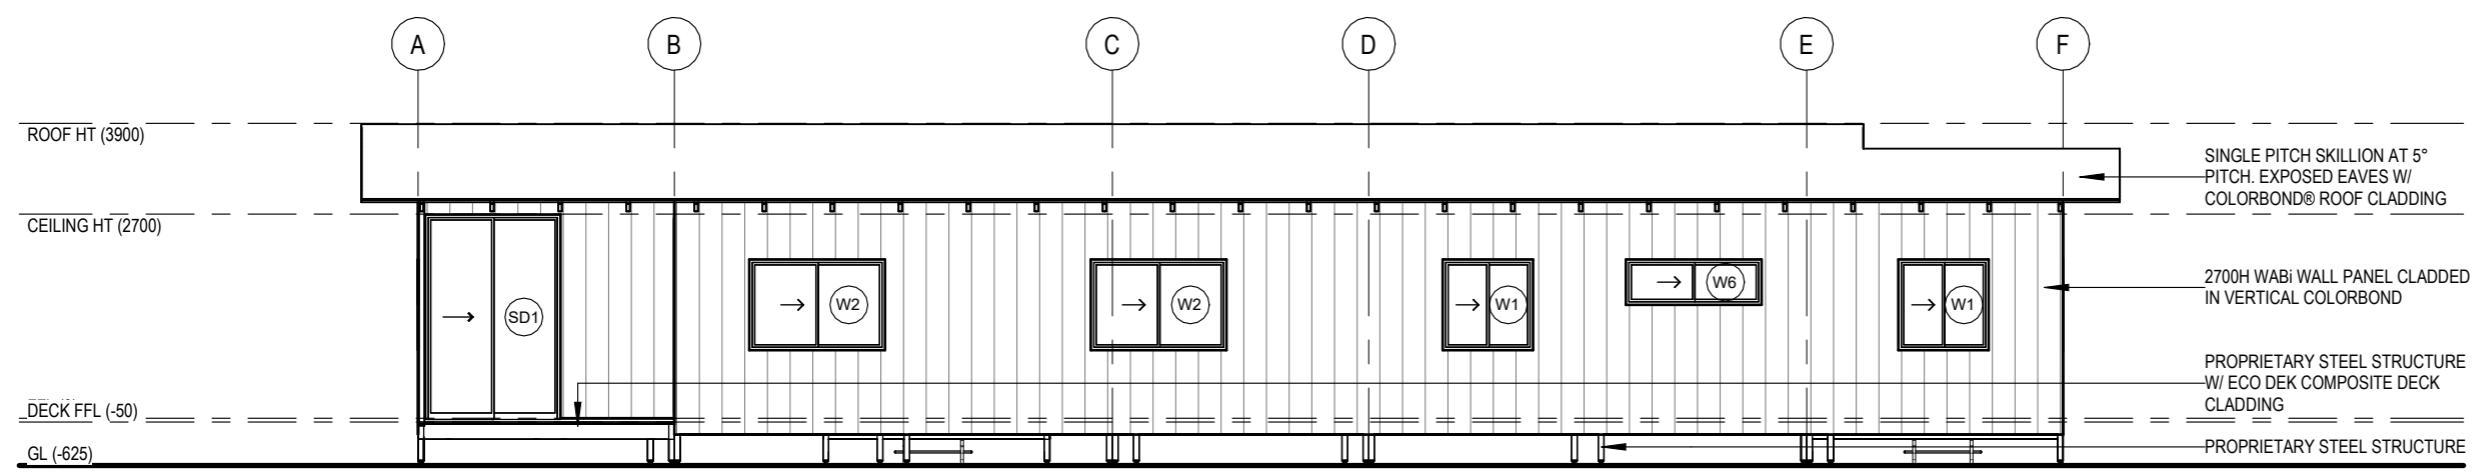

SIDE ELEVATION
1 : 100

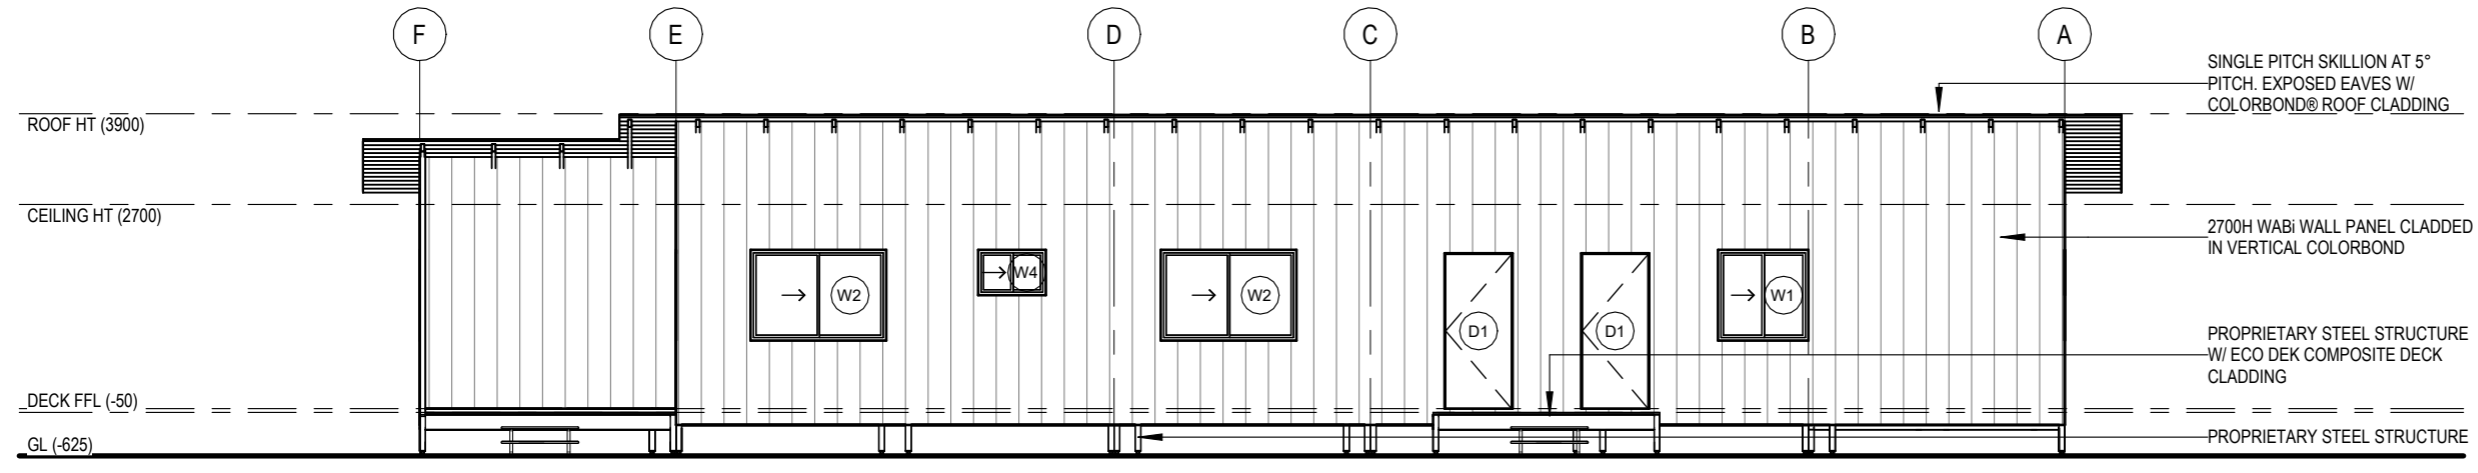

SIDE ELEVATION (2)
1 : 100



DESIGN APPROVAL
WE AUTHORISE WABi DESIGN TO PROGRESS WITH WORKING DRAWINGS.

OWNER.....
SIGNATURE.....
DATE.....



- THIS DRAWING IS COPYRIGHT PROTECTED & REMAINS THE PROPERTY OF WABi DESIGN (ABN 74 148 215 070) & ECO STRUCTURES AUSTRALIA (ABN 76 112 623 284) & SHALL NOT BE USED FOR ANY OTHER PURPOSE THAN ORIGINALLY INTENDED.
- READ FIGURED DIMENSIONS IN PREFERENCE TO SCALE ALL DIMENSIONS IN mm U.O.N.
- BUILDER TO CHECK AND CONFIRM ALL MEASUREMENTS, LEVELS & DETAILS PRIOR TO THE COMMENCEMENT OF ANY WORK OR FINANCIAL COMMITMENT. BUILDER TO CHECK AND CONFIRM MEASUREMENTS OF EXISTING BUILDING.
- THIS DRAWING TO BE READ IN CONJUNCTION WITH ALL BUILDING DESIGN DRAWINGS, ARCHITECTURAL NATSPEC SPECIFICATION, ALL CONSULTANTS DRAWINGS AND SPECIFICATIONS & MANUFACTURERS SPECIFICATION.
- ALL WORKMANSHIP & MATERIALS TO BE IN ACCORDANCE WITH THE MOST CURRENT BUILDING REGULATIONS, S.A. CODES & AUSTRALIA STANDARDS.
- CONCEPTS SHOWN ARE SUBJECT TO RELEVANT AUTHORITY APPROVALS.
- FURNITURE, FIXTURE & LANDSCAPING FOR ILLUSTRATIVE PURPOSES ONLY.
- 3D IMAGES FOR ILLUSTRATIVE PURPOSES ONLY.

PROJECT:
WABi Standard GROH_4X2
(162m2)

ADDRESS:

CLIENT:

AA DRAWINGS

DRAWN	SCALE @ A3	DATE & DESCRIPTION
JG	1 : 100	
PROJECT NO.		
DRAWING ELEVATIONS		
DRAWING NO.	AA21	REVISION