


DRAWING SCHEDULE		
DWGNo.	DESCRIPTION	REV.
AA00	COVER SHEET	
AA10	FLOOR PLAN	
AA11	3D VIEWS	
AA12	3D FLOOR PLAN	
AA20	ELEVATIONS	
AA21	ELEVATIONS	

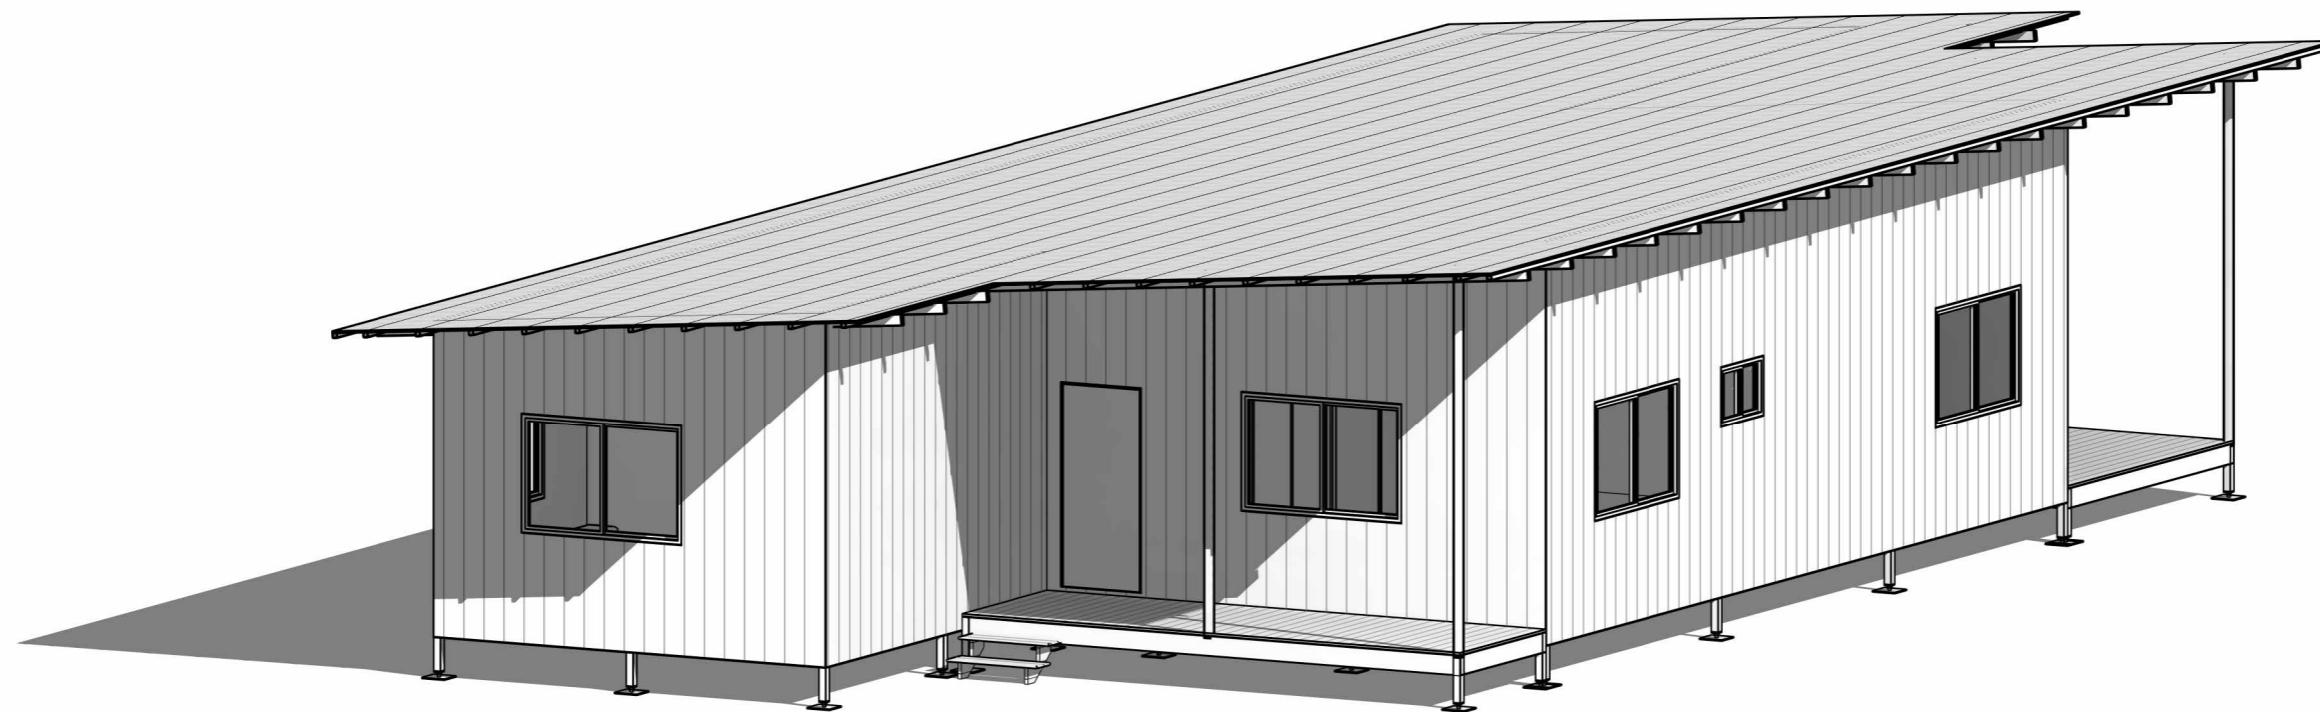

W A B I  
DESIGN

1. THIS DRAWING IS COPYRIGHT PROTECTED & REMAINS THE PROPERTY OF WABI DESIGN (ABN 74 148 215 070) & ECO STRUCTURES AUSTRALIA (ABN 76 112 623 284) & SHALL NOT BE USED FOR ANY OTHER PURPOSE THAN ORIGINALLY INTENDED.
2. READ FIGURED DIMENSIONS IN PREFERENCE TO SCALE ALL DIMENSIONS IN mm U.O.M.
3. BUILDER TO CHECK AND CONFIRM ALL MEASUREMENTS, LEVELS & DETAILS PRIOR TO THE COMMENCEMENT OF ANY WORK OR FINANCIAL COMMITMENT. BUILDER TO CHECK AND CONFIRM MEASUREMENTS OF EXISTING BUILDING.
4. THIS DRAWING TO BE READ IN CONJUNCTION WITH ALL BUILDING DESIGN DRAWINGS, ARCHITECTURAL NATSPEC SPECIFICATION, ALL CONSULTANTS DRAWINGS AND SPECIFICATIONS & MANUFACTURERS SPECIFICATION.
5. ALL WORKMANSHIP & MATERIALS TO BE IN ACCORDANCE WITH THE MOST CURRENT BUILDING REGULATIONS, S.A. CODES & AUSTRALIA STANDARDS.
6. CONCEPTS SHOWN ARE SUBJECT TO RELEVANT AUTHORITY APPROVALS.
7. FURNITURE, FIXTURE & LANDSCAPING FOR ILLUSTRATIVE PURPOSES ONLY.
8. 3D IMAGES FOR ILLUSTRATIVE PURPOSES ONLY.

PROJECT:  
**WABi Standard\_GROH\_3X2**  
**(158m2)**

ADDRESS:

CLIENT:

AA DRAWINGS

DRAWN	SCALE @ A3	DATE & DESCRIPTION
JG		
PROJECT NO.		
DRAWING	COVER SHEET	
DRAWING NO.	<b>AA00</b>	REVISION

DOOR SCHEDULE

Model	Width	Height	Count
D1	870	2040	3
iD1	870	2040	4
iD1M	870	2040	3
SD1	1789	2710	1

WINDOW SCHEDULE

Model	Width	Height	Count
W1	1195	1200	1
W2	1795	1200	8
W3	895	1200	1
W4	895	600	3


HABITABLE AREAS

Name	Area
LIVING	19 m <sup>2</sup>
FAMILY ROOM	18 m <sup>2</sup>
MASTER BEDROOM	16 m <sup>2</sup>
HALL	13 m <sup>2</sup>
BEDROOM 2	12 m <sup>2</sup>
DINING	12 m <sup>2</sup>
KITCHEN	11 m <sup>2</sup>
BEDROOM 3	10 m <sup>2</sup>
BATH	6 m <sup>2</sup>
HALL	6 m <sup>2</sup>
LAUNDRY	5 m <sup>2</sup>
ENSUITE	5 m <sup>2</sup>
TOILET	2 m <sup>2</sup>
LINEN	1 m <sup>2</sup>
ROBE	1 m <sup>2</sup>
ROBE	1 m <sup>2</sup>
ROBE	1 m <sup>2</sup>
Grand total	139 m <sup>2</sup>

NON-HABITABLE AREAS

Name	Area
ALFRESCO	23 m <sup>2</sup>
PORCH	10 m <sup>2</sup>
STORE	9 m <sup>2</sup>
Grand total	42 m <sup>2</sup>

FLOOR PLAN  
1 : 125

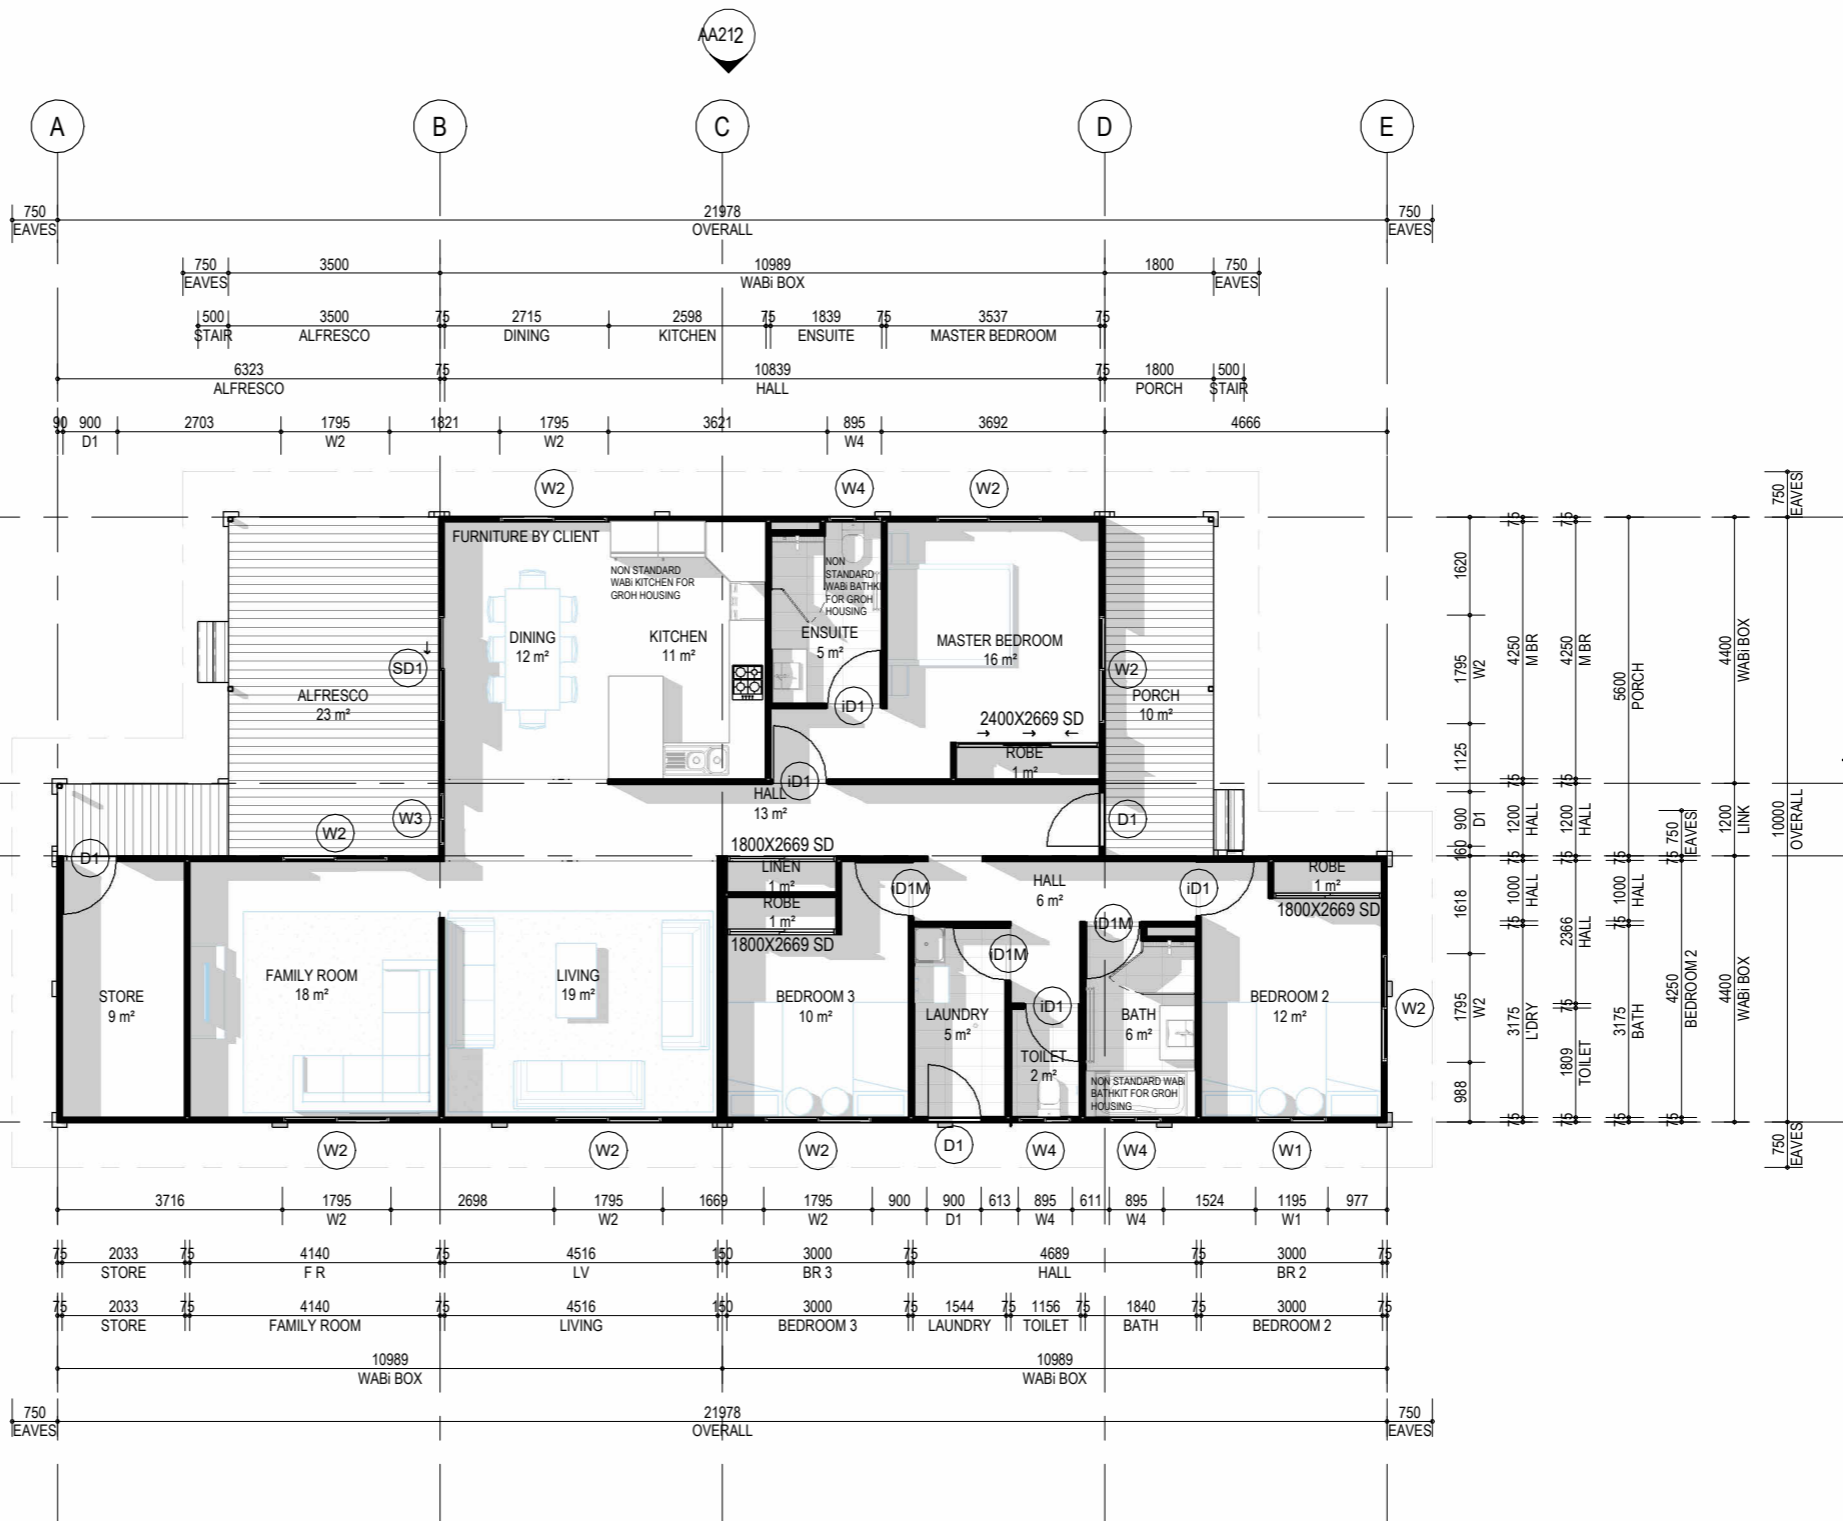


Wabi SYSTEMS NOTES

GENERAL NOTES:

- CONSTRUCTION STANDARD TO COMPLY WITH AS 3959-2009 BUSHFIRE ATTACK LEVEL 2 (BAL-LOW)
- CONSTRUCTION STANDARD TO COMPLY WITH REGION B WIND LOADING AS AS/NZS 1170.2
- EXCLUDES LABOUR, ELECTRICAL COMPONENTS (EXCEPT THOSE INCLUDED IN BATHPOD), PLUMBING COMPONENTS (EXCEPT THOSE INCLUDED IN BATHPOD), PAINT, INTERNAL WALL FEATURE CLADDING, KITCHENS, BATHROOMS AND WARDROBES (UNLESS ADDED IN QUOTE FOR ORDERS +5) AS WELL AS ANY ADDITIONAL BESPOKE ITEMS.
- 3D IMAGES ARE FOR REPRESENTATION ONLY AND NOT TO BE REFERRED TO FOR CONSTRUCTION PURPOSES.
- ALL DRAWINGS TO BE READ IN CONJUNCTION WITH RELEVANT SPECIFICATIONS AND MANUFACTURING DRAWINGS.
- READ FIGURED DIMENSION IN PREFERENCE TO SCALE.
- CHECK ALL DIMENSIONS ON SITE PRIOR TO COMMENCEMENT AND REPORT ANY DISCREPANCIES TO ARCHITECT IMMEDIATELY. REFER MANUFACTURING DRAWINGS FOR COLUMN & BEAM SIZE AND SPACINGS.
- FINISHED FLOOR LEVEL OF RESIDENCE TO BE MIN 200mm ABOVE ADJACENT GROUND LEVEL UNO.

FLOOR PLAN NOTE:

- DUE TO ONGOING CHANGES TO STATUTORY REQUIREMENTS AND BUILDING METHODS, SOME ASPECTS OF THIS BUILDING MAY BE AT VARIANCE TO THE ORIGINAL DISPLAY VERSION.
- WHERE PRELIMINARY DRAWINGS ARE PROVIDED BY THE OWNER OR THE OWNERS AGENT, BUILDER RESERVES THE RIGHT TO MODIFY THE OWNERS DRAWINGS TO SUIT THE BUILDER'S CURRENT CONSTRUCTION METHOD.
- ALL STAIRS AND BALUSTRADES TO BE IN ACCORDANCE WITH NCC PART 3.9.

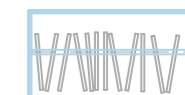

ALL FURNITURE & FIXTURES BY CLIENT

DISCLAIMER: DECKS, STAIRS, AND AWNINGS ARE NOT INCLUDED IN THE BASE PRICE AND WILL BE QUOTED AS ADDITIONAL ITEMS IF REQUIRED.

DESIGN APPROVAL  
WE AUTHORISE Wabi DESIGN TO PROGRESS WITH WORKING DRAWINGS.

OWNER.....  
SIGNATURE.....  
DATE.....

PROJECT:  
**Wabi Standard\_GROH\_3X2**  
**(158m2)**

ADDRESS:

CLIENT:

AA DRAWINGS

DRAWN	SCALE @ A3	DATE & DESCRIPTION
JG	As indicated	
PROJECT NO.		
DRAWING FLOOR PLAN		
DRAWING NO. <b>AA10</b>		REVISION



- THIS DRAWING IS COPYRIGHT PROTECTED & REMAINS THE PROPERTY OF Wabi DESIGN (ABN 74 148 215 070) & ECO STRUCTURES AUSTRALIA (ABN 76 112 623 284) & SHALL NOT BE USED FOR ANY OTHER PURPOSE THAN ORIGINALLY INTENDED.
- READ FIGURED DIMENSIONS IN PREFERENCE TO SCALE ALL DIMENSIONS IN mm U.O.N.
- BUILDER TO CHECK AND CONFIRM ALL MEASUREMENTS, LEVELS & DETAILS PRIOR TO THE COMMENCEMENT OF ANY WORK OR FINANCIAL COMMITMENT. BUILDER TO CHECK AND CONFIRM MEASUREMENTS OF EXISTING BUILDING.
- THIS DRAWING IS TO BE READ IN CONJUNCTION WITH ALL BUILDING DESIGN DRAWINGS, ARCHITECTURAL NATSPEC SPECIFICATION, ALL CONSULTANTS DRAWINGS AND SPECIFICATIONS & MANUFACTURERS SPECIFICATION.
- ALL WORKMANSHIP & MATERIALS TO BE IN ACCORDANCE WITH THE MOST CURRENT BUILDING REGULATIONS, S.A. CODES & AUSTRALIA STANDARDS.
- CONCEPTS SHOWN ARE SUBJECT TO RELEVANT AUTHORITY APPROVALS.
- FURNITURE, FIXTURE & LANDSCAPING FOR ILLUSTRATIVE PURPOSES ONLY.
- 3D IMAGES FOR ILLUSTRATIVE PURPOSES ONLY.


**WABi SYSTEMS NOTES**

**GENERAL NOTES:**


- CONSTRUCTION STANDARD TO COMPLY WITH AS 3959-2009 BUSHFIRE ATTACK LEVEL (BAL-LOW)
- CONSTRUCTION STANDARD TO COMPLY WITH REGION B WIND LOADING AS AS/NZS 1170.2
- EXCLUDES LABOUR, ELECTRICAL COMPONENTS (EXCEPT THOSE INCLUDED IN BATHPOD), PLUMBING COMPONENTS (EXCEPT THOSE INCLUDED IN BATHPOD), PAINT, INTERNAL WALL FEATURE CLADDING, KITCHENS, BATHROOMS AND WARDROBES (UNLESS ADDED IN QUOTE FOR ORDERS +5) AS WELL AS ANY ADDITIONAL BESPOKE ITEMS.
- 3D IMAGES ARE FOR REPRESENTATION ONLY AND NOT TO BE REFERRED TO FOR CONSTRUCTION PURPOSES.
- ALL DRAWINGS TO BE READ IN CONJUNCTION WITH RELEVANT SPECIFICATIONS AND MANUFACTURING DRAWINGS.
- READ FIGURED DIMENSION IN PREFERENCE TO SCALE.
- CHECK ALL DIMENSIONS ON SITE PRIOR TO COMMENCEMENT AND REPORT ANY DISCREPANCIES TO ARCHITECT IMMEDIATELY. REFER MANUFACTURING DRAWINGS FOR COLUMN & BEAM SIZE AND SPACINGS.
- FINISHED FLOOR LEVEL OF RESIDENCE TO BE MIN 200mm ABOVE ADJACENT GROUND LEVEL UNO.

**FLOOR PLAN NOTE:**

- DUE TO ONGOING CHANGES TO STATUTORY REQUIREMENTS AND BUILDING METHODS, SOME ASPECTS OF THIS BUILDING MAY BE AT VARIANCE TO THE ORIGINAL DISPLAY VERSION.
- WHERE PRELIMINARY DRAWINGS ARE PROVIDED BY THE OWNER OR THE OWNERS AGENT, BUILDER RESERVES THE RIGHT TO MODIFY THE OWNERS DRAWINGS TO SUIT THE BUILDER'S CURRENT CONSTRUCTION METHOD.
- ALL STAIRS AND BALUSTRADES TO BE IN ACCORDANCE WITH NCC PART 3.9.

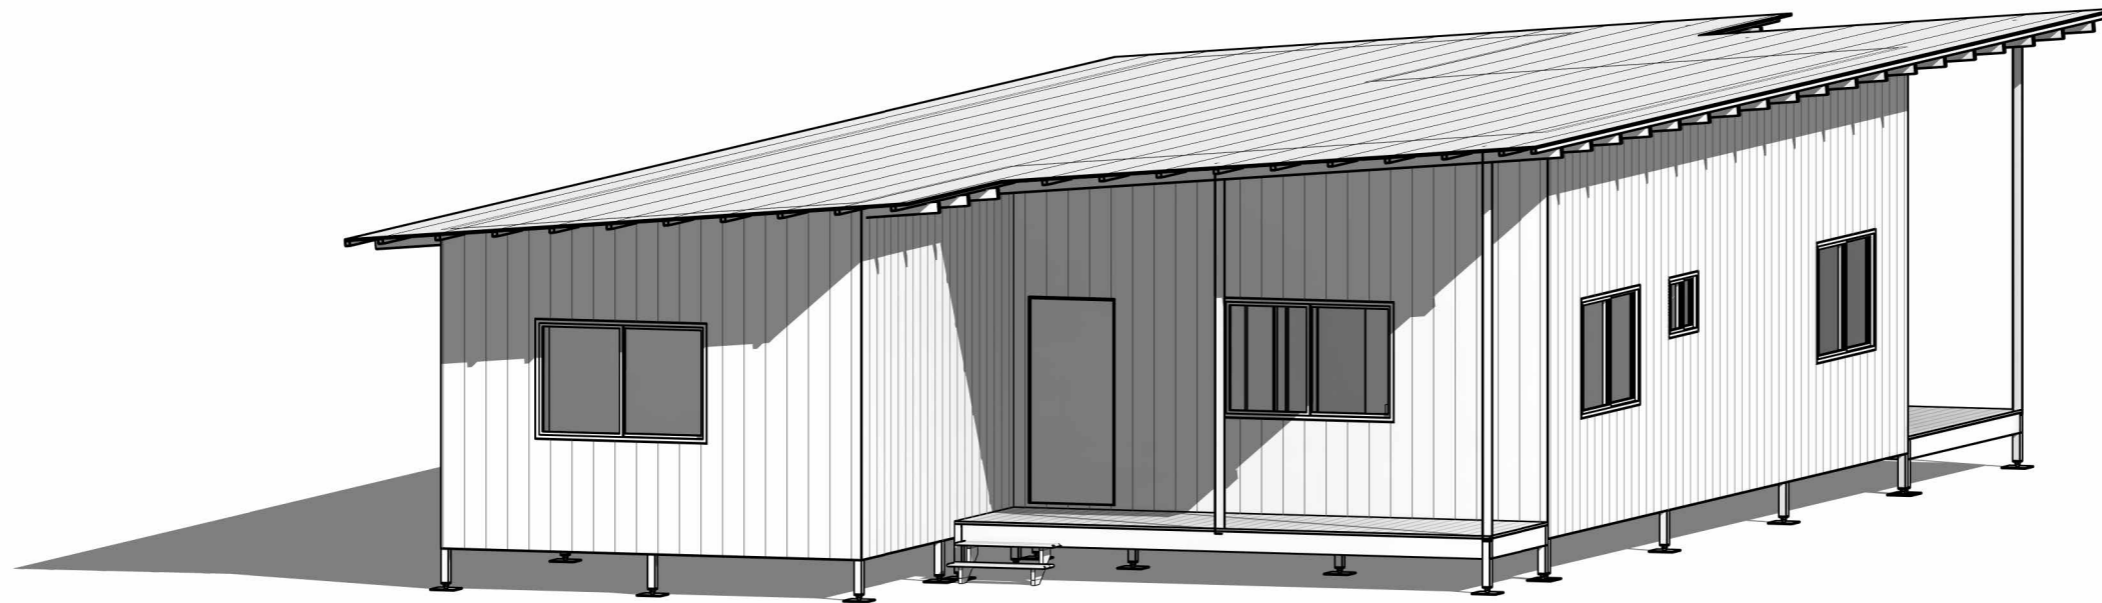

**3D FRONT VIEW**

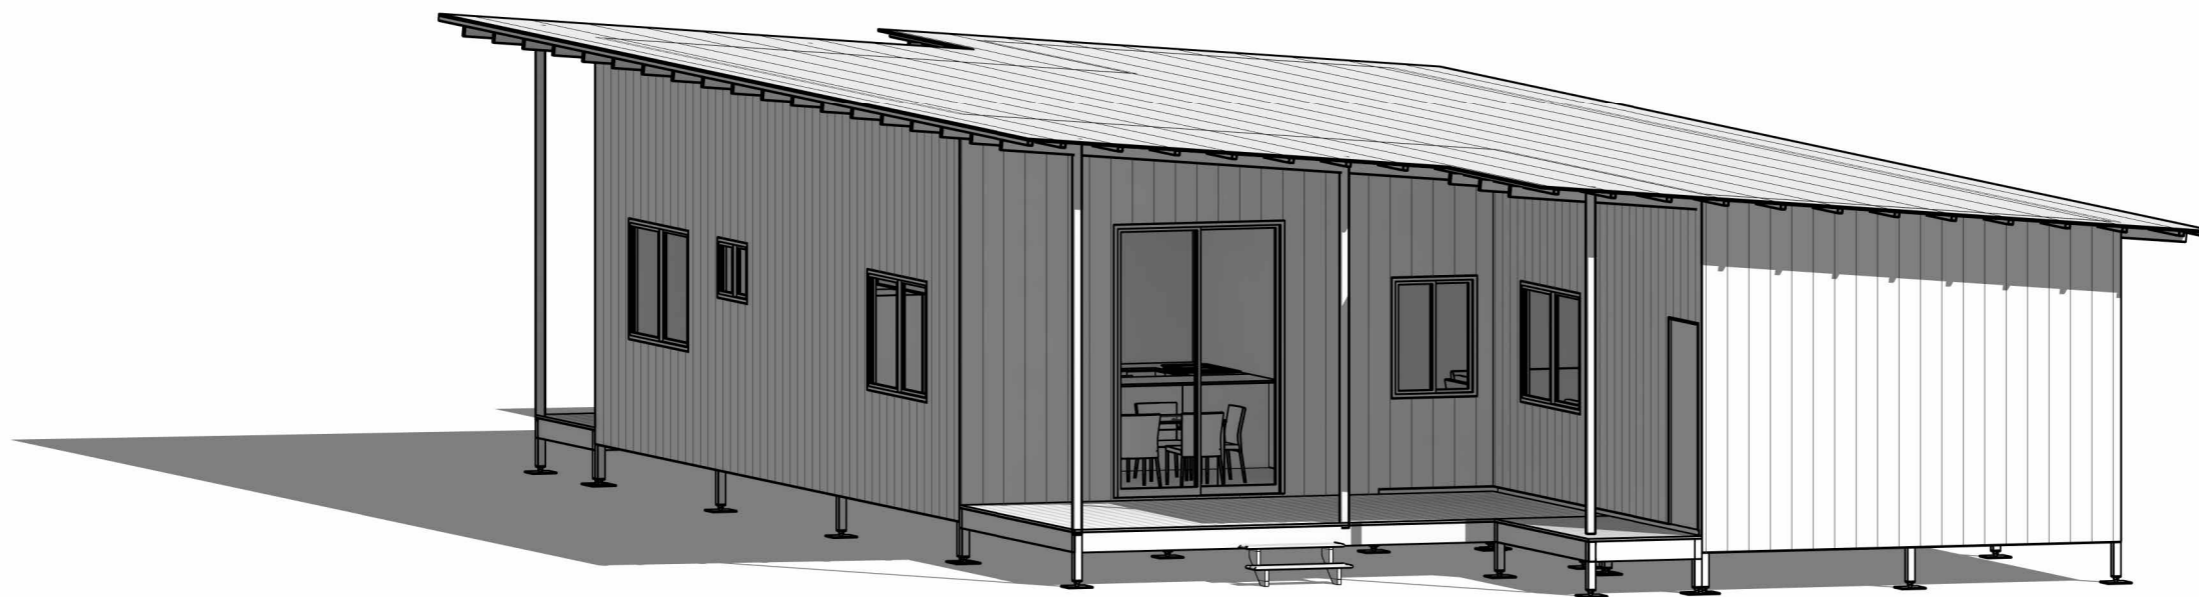

**3D REAR VIEW**

**DESIGN APPROVAL**  
WE AUTHORISE WABi DESIGN TO PROGRESS WITH WORKING DRAWINGS.

OWNER.....  
SIGNATURE.....  
DATE.....

**AA DRAWINGS**

DRAWN	SCALE @ A3	DATE & DESCRIPTION
JG		
PROJECT NO.		
DRAWING 3D VIEWS		
DRAWING NO.	<b>AA11</b>	REVISION

PROJECT:  
**WABi Standard\_GROH\_3X2**  
**(158m2)**

ADDRESS:

CLIENT:



1. THIS DRAWING IS COPYRIGHT PROTECTED & REMAINS THE PROPERTY OF WABi DESIGN (ABN 74 148 215 070) & ECO STRUCTURES AUSTRALIA (ABN 76 112 623 284) & SHALL NOT BE USED FOR ANY OTHER PURPOSE THAN ORIGINALLY INTENDED.
2. READ FIGURED DIMENSIONS IN PREFERENCE TO SCALE ALL DIMENSIONS IN mm U.O.N.
3. BUILDER TO CHECK AND CONFIRM ALL MEASUREMENTS, LEVELS & DETAILS PRIOR TO THE COMMENCEMENT OF ANY WORK OR FINANCIAL COMMITMENT. BUILDER TO CHECK AND CONFIRM MEASUREMENTS OF EXISTING BUILDING.
4. THIS DRAWING TO BE READ IN CONJUNCTION WITH ALL BUILDING DESIGN DRAWINGS, ARCHITECTURAL NATSPEC SPECIFICATION, ALL CONSULTANTS DRAWINGS AND SPECIFICATIONS & MANUFACTURERS SPECIFICATION.
5. ALL WORKMANSHIP & MATERIALS TO BE IN ACCORDANCE WITH THE MOST CURRENT BUILDING REGULATIONS, S.A. CODES & AUSTRALIA STANDARDS.
6. CONCEPTS SHOWN ARE SUBJECT TO RELEVANT AUTHORITY APPROVALS.
7. FURNITURE, FIXTURE & LANDSCAPING FOR ILLUSTRATIVE PURPOSES ONLY.
8. 3D IMAGES FOR ILLUSTRATIVE PURPOSES ONLY.


**WABi SYSTEMS NOTES**

**GENERAL NOTES:**

- CONSTRUCTION STANDARD TO COMPLY WITH AS 3959-2009 BUSHFIRE ATTACK LEVEL (BAL) LOW
- CONSTRUCTION STANDARD TO COMPLY WITH REGION B WIND LOADING AS AS/NZS 1170.2
- EXCLUDES LABOUR, ELECTRICAL COMPONENTS (EXCEPT THOSE INCLUDED IN BATHPOD), PLUMBING COMPONENTS (EXCEPT THOSE INCLUDED IN BATHPOD), PAINT, INTERNAL WALL FEATURE CLADDING, KITCHENS, BATHROOMS AND WARDROBES (UNLESS ADDED IN QUOTE FOR ORDERS +5) AS WELL AS ANY ADDITIONAL BESPOKE ITEMS.
- 3D IMAGES ARE FOR REPRESENTATION ONLY AND NOT TO BE REFERRED TO FOR CONSTRUCTION PURPOSES.
- ALL DRAWINGS TO BE READ IN CONJUNCTION WITH RELEVANT SPECIFICATIONS AND MANUFACTURING DRAWINGS.
- READ FIGURED DIMENSION IN PREFERENCE TO SCALE.
- CHECK ALL DIMENSIONS ON SITE PRIOR TO COMMENCEMENT AND REPORT ANY DISCREPANCIES TO ARCHITECT IMMEDIATELY. REFER MANUFACTURING DRAWINGS FOR COLUMN & BEAM SIZE AND SPACINGS.
- FINISHED FLOOR LEVEL OF RESIDENCE TO BE MIN 200mm ABOVE ADJACENT GROUND LEVEL UNO.

**FLOOR PLAN NOTE:**

- DUE TO ONGOING CHANGES TO STATUTORY REQUIREMENTS AND BUILDING METHODS, SOME ASPECTS OF THIS BUILDING MAY BE AT VARIANCE TO THE ORIGINAL DISPLAY VERSION.
- WHERE PRELIMINARY DRAWINGS ARE PROVIDED BY THE OWNER OR THE OWNERS AGENT, BUILDER RESERVES THE RIGHT TO MODIFY THE OWNERS DRAWINGS TO SUIT THE BUILDER'S CURRENT CONSTRUCTION METHOD.
- ALL STAIRS AND BALUSTRADES TO BE IN ACCORDANCE WITH NCC PART 3.9.

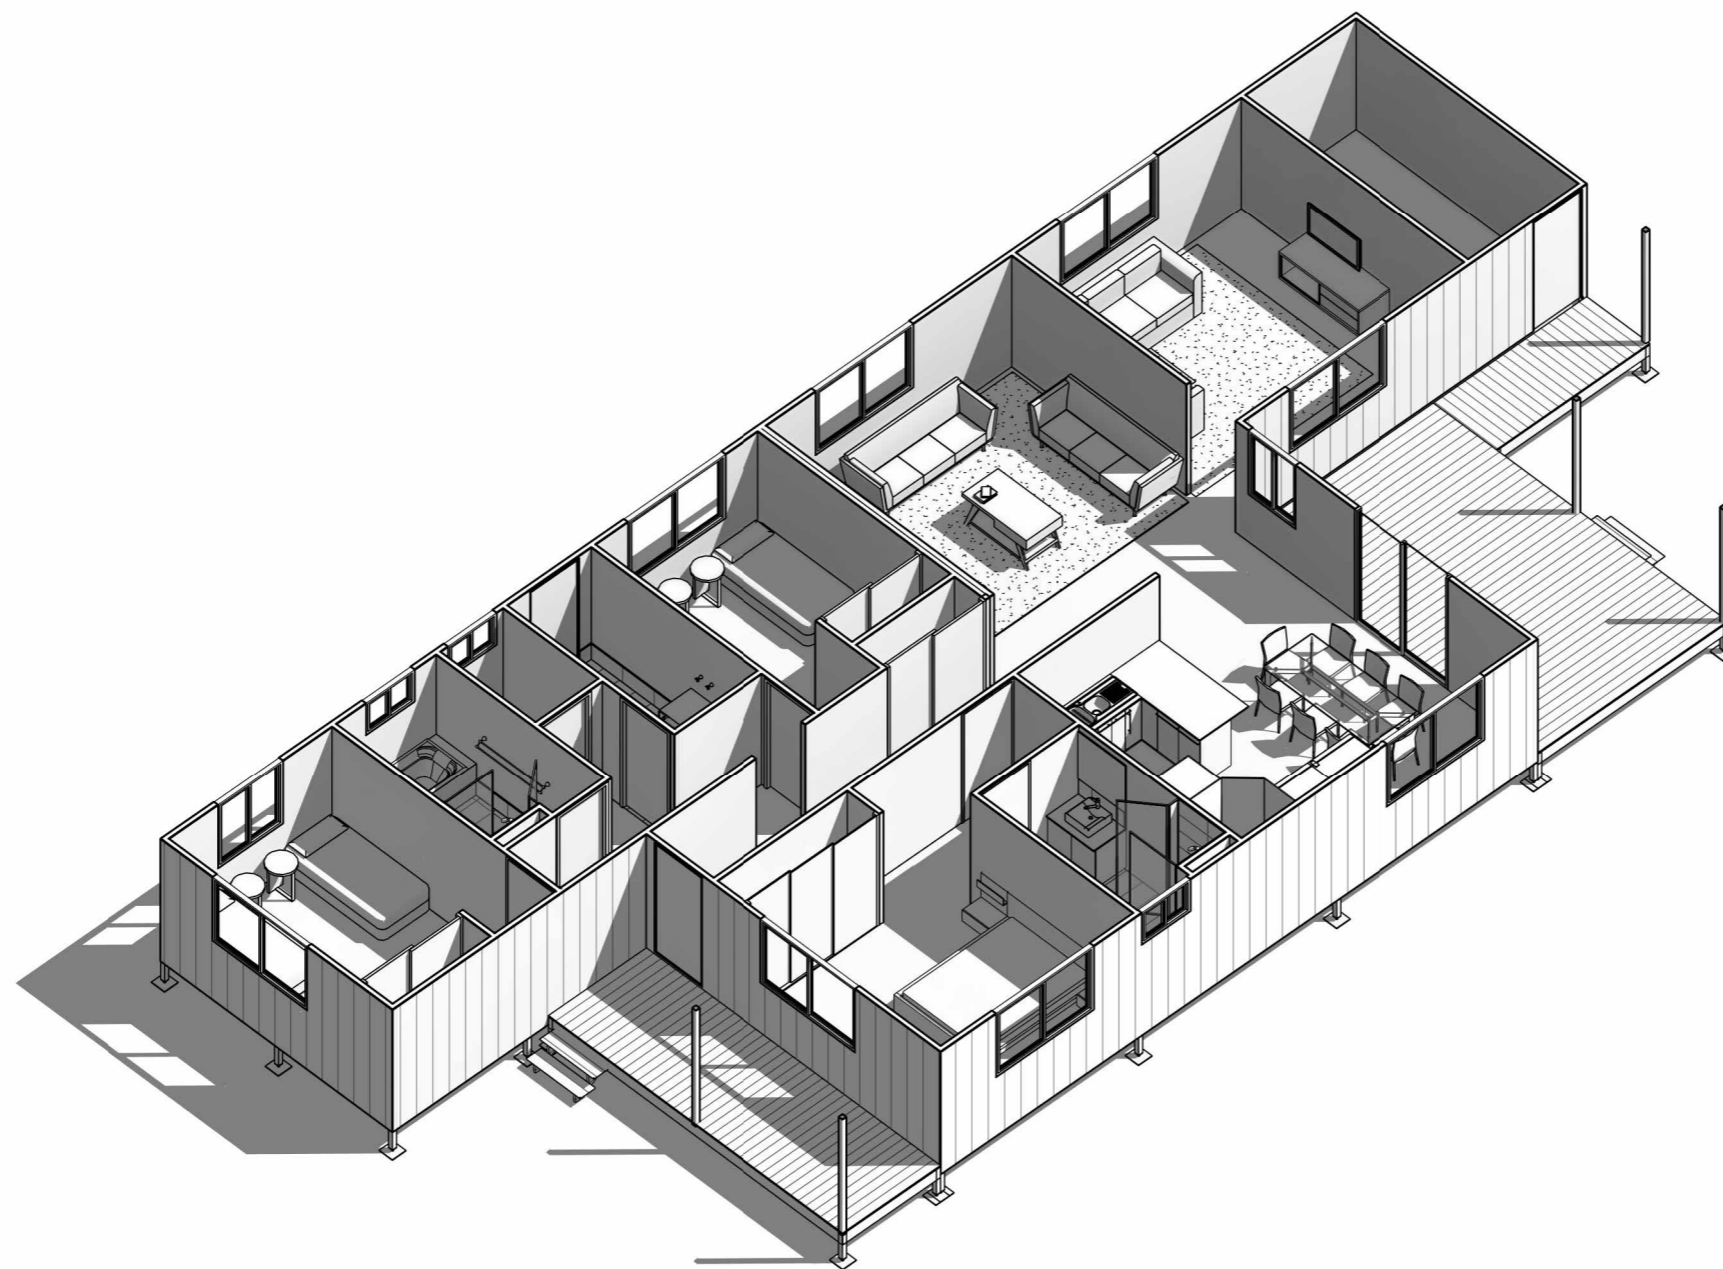

**3D FOOR PLAN**

**DESIGN APPROVAL**  
WE AUTHORISE WABi DESIGN TO PROGRESS WITH WORKING DRAWINGS.

OWNER.....  
SIGNATURE.....  
DATE.....

PROJECT:  
**WABi Standard\_GROH\_3X2**  
**(158m2)**

ADDRESS:

CLIENT:

**AA DRAWINGS**

DRAWN	SCALE @ A3	DATE & DESCRIPTION
JG		
PROJECT NO.		
DRAWING		3D FLOOR PLAN
DRAWING NO.	<b>AA12</b>	REVISION



1. THIS DRAWING IS COPYRIGHT PROTECTED & REMAINS THE PROPERTY OF WABi DESIGN (ABN 74 148 215 070) & ECO STRUCTURES AUSTRALIA (ABN 76 112 623 284) & SHALL NOT BE USED FOR ANY OTHER PURPOSE THAN ORIGINALLY INTENDED.
2. READ FIGURED DIMENSIONS IN PREFERENCE TO SCALE ALL DIMENSIONS IN mm U.O.N.
3. BUILDER TO CHECK AND CONFIRM ALL MEASUREMENTS, LEVELS & DETAILS PRIOR TO THE COMMENCEMENT OF ANY WORK OR FINANCIAL COMMITMENT. BUILDER TO CHECK AND CONFIRM MEASUREMENTS OF EXISTING BUILDING.
4. THIS DRAWING TO BE READ IN CONJUNCTION WITH ALL BUILDING DESIGN DRAWINGS, ARCHITECTURAL NATSPEC SPECIFICATION, ALL CONSULTANTS DRAWINGS AND SPECIFICATIONS & MANUFACTURERS SPECIFICATION.
5. ALL WORKMANSHIP & MATERIALS TO BE IN ACCORDANCE WITH THE MOST CURRENT BUILDING REGULATIONS, S.A. CODES & AUSTRALIA STANDARDS.
6. CONCEPTS SHOWN ARE SUBJECT TO RELEVANT AUTHORITY APPROVALS.
7. FURNITURE, FIXTURE & LANDSCAPING FOR ILLUSTRATIVE PURPOSES ONLY.
8. 3D IMAGES FOR ILLUSTRATIVE PURPOSES ONLY.


**WABi SYSTEMS NOTES**

**GENERAL NOTES:**

- CONSTRUCTION STANDARD TO COMPLY WITH AS 3959-2009 BUSHFIRE ATTACK LEVEL (BAL-LOW)
- CONSTRUCTION STANDARD TO COMPLY WITH REGION B WIND LOADING AS AS/NZS 1170.2
- EXCLUDES LABOUR, ELECTRICAL COMPONENTS (EXCEPT THOSE INCLUDED IN BATHPOD), PLUMBING COMPONENTS (EXCEPT THOSE INCLUDED IN BATHPOD), PAINT, INTERNAL WALL FEATURE CLADDING, KITCHENS, BATHROOMS AND WARDROBES (UNLESS ADDED IN QUOTE FOR ORDERS +5) AS WELL AS ANY ADDITIONAL BESPOKE ITEMS.
- 3D IMAGES ARE FOR REPRESENTATION ONLY AND NOT TO BE REFERRED TO FOR CONSTRUCTION PURPOSES.
- ALL DRAWINGS TO BE READ IN CONJUNCTION WITH RELEVANT SPECIFICATIONS AND MANUFACTURING DRAWINGS.
- READ FIGURED DIMENSION IN PREFERENCE TO SCALE.
- CHECK ALL DIMENSIONS ON SITE PRIOR TO COMMENCEMENT AND REPORT ANY DISCREPANCIES TO ARCHITECT IMMEDIATELY. REFER MANUFACTURING DRAWINGS FOR COLUMN & BEAM SIZE AND SPACINGS.
- FINISHED FLOOR LEVEL OF RESIDENCE TO BE MIN 200mm ABOVE ADJACENT GROUND LEVEL UNO.


**FLOOR PLAN NOTE:**

- DUE TO ONGOING CHANGES TO STATUTORY REQUIREMENTS AND BUILDING METHODS, SOME ASPECTS OF THIS BUILDING MAY BE AT VARIANCE TO THE ORIGINAL DISPLAY VERSION.
- WHERE PRELIMINARY DRAWINGS ARE PROVIDED BY THE OWNER OR THE OWNERS AGENT, BUILDER RESERVES THE RIGHT TO MODIFY THE OWNERS DRAWINGS TO SUIT THE BUILDER'S CURRENT CONSTRUCTION METHOD.
- ALL STAIRS AND BALUSTRADES TO BE IN ACCORDANCE WITH NCC PART 3.9.

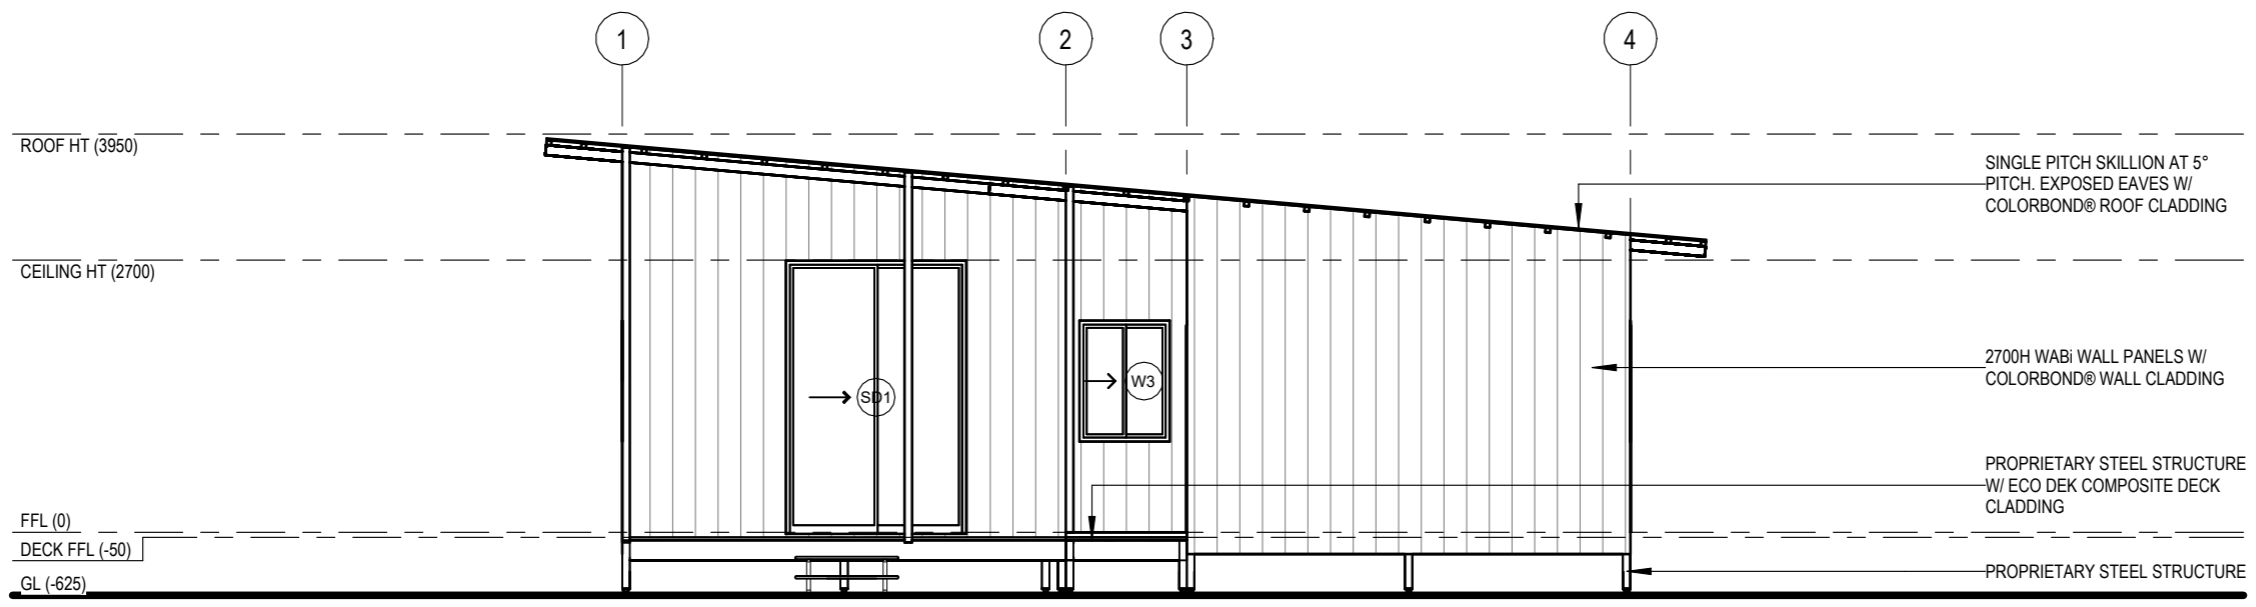

**REAR ELEVATION**

1 : 75

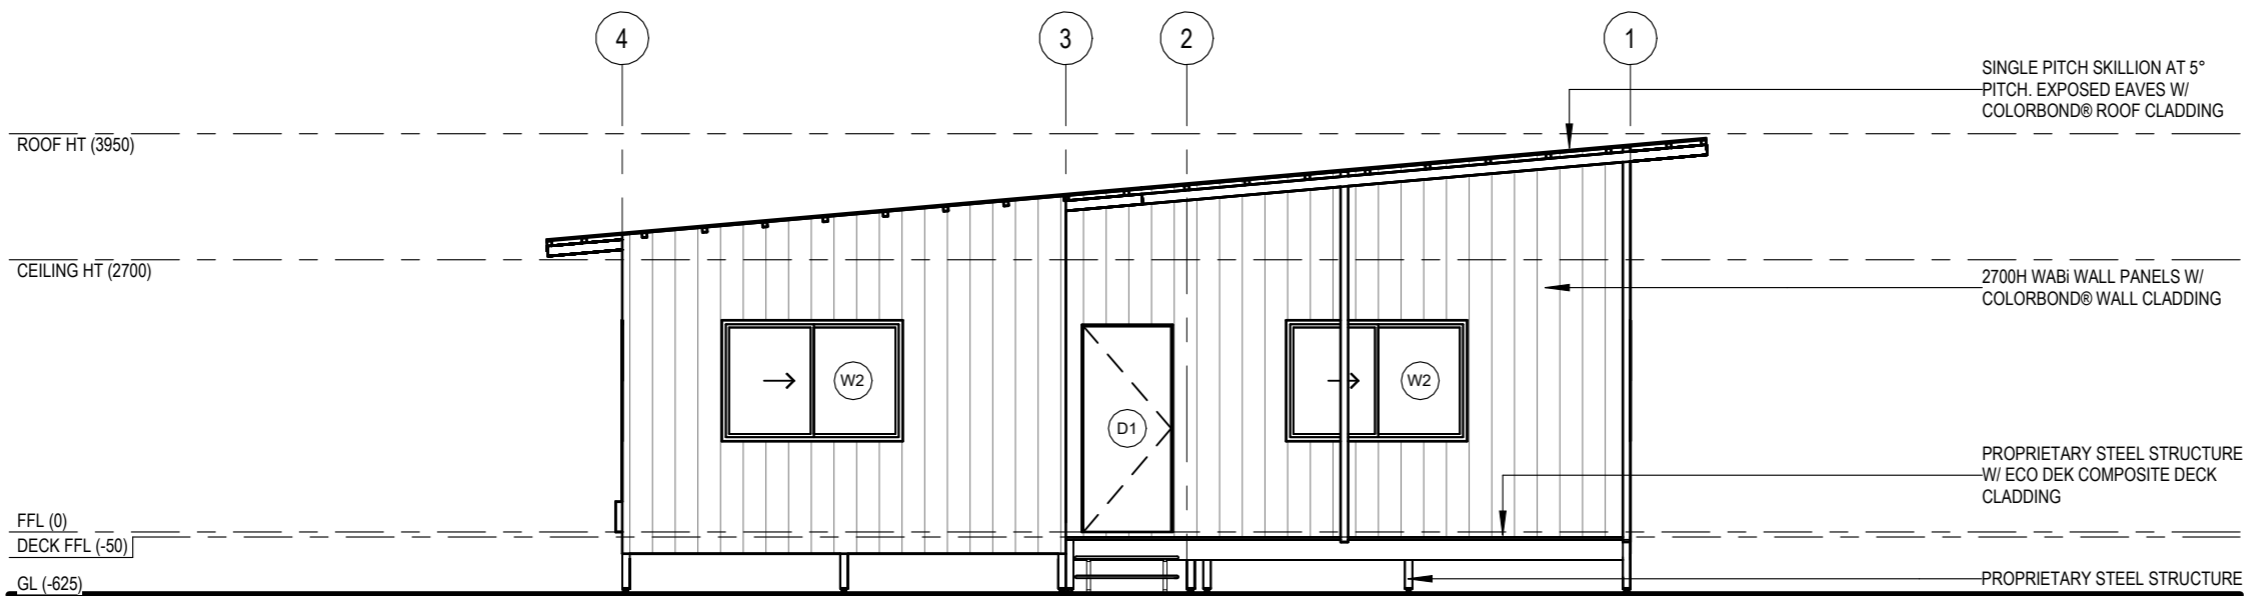

**FRONT ELEVATION**

1 : 75



**DESIGN APPROVAL**  
WE AUTHORISE WABi DESIGN TO PROGRESS WITH WORKING DRAWINGS.

OWNER.....  
SIGNATURE.....  
DATE.....

**AA DRAWINGS**

DRAWN Author	SCALE @ A3 1 : 75	DATE & DESCRIPTION
PROJECT NO.		
DRAWING ELEVATIONS		
DRAWING NO. <b>AA20</b>	REVISION	

PROJECT:  
**WABi Standard\_GROH\_3X2 (158m2)**

ADDRESS:

CLIENT:



1. THIS DRAWING IS COPYRIGHT PROTECTED & REMAINS THE PROPERTY OF WABi DESIGN (ABN 74 148 215 070) & ECO STRUCTURES AUSTRALIA (ABN 76 112 623 284) & SHALL NOT BE USED FOR ANY OTHER PURPOSE THAN ORIGINALLY INTENDED.
2. READ FIGURED DIMENSIONS IN PREFERENCE TO SCALE ALL DIMENSIONS IN mm U.O.N.
3. BUILDER TO CHECK AND CONFIRM ALL MEASUREMENTS, LEVELS & DETAILS PRIOR TO THE COMMENCEMENT OF ANY WORK OR FINANCIAL COMMITMENT. BUILDER TO CHECK AND CONFIRM MEASUREMENTS OF EXISTING BUILDING.
4. THIS DRAWING TO BE READ IN CONJUNCTION WITH ALL BUILDING DESIGN DRAWINGS, ARCHITECTURAL NATSPEC SPECIFICATION, ALL CONSULTANTS DRAWINGS AND SPECIFICATIONS & MANUFACTURERS SPECIFICATION.
5. ALL WORKMANSHIP & MATERIALS TO BE IN ACCORDANCE WITH THE MOST CURRENT BUILDING REGULATIONS, S.A. CODES & AUSTRALIA STANDARDS.
6. CONCEPTS SHOWN ARE SUBJECT TO RELEVANT AUTHORITY APPROVALS.
7. FURNITURE, FIXTURE & LANDSCAPING FOR ILLUSTRATIVE PURPOSES ONLY.
8. 3D IMAGES FOR ILLUSTRATIVE PURPOSES ONLY.


**WABi SYSTEMS NOTES**

GENERAL NOTES:

- CONSTRUCTION STANDARD TO COMPLY WITH AS 3959-2009 BUSHFIRE ATTACK LEVEL (BAL) LOW
- CONSTRUCTION STANDARD TO COMPLY WITH REGION B WIND LOADING AS AS/NZS 1170.2
- EXCLUDES LABOUR, ELECTRICAL COMPONENTS (EXCEPT THOSE INCLUDED IN BATHPOD), PLUMBING COMPONENTS (EXCEPT THOSE INCLUDED IN BATHPOD), PAINT, INTERNAL WALL FEATURE CLADDING, KITCHENS, BATHROOMS AND WARDROBES (UNLESS ADDED IN QUOTE FOR ORDERS +5) AS WELL AS ANY ADDITIONAL BESPOKE ITEMS.
- 3D IMAGES ARE FOR REPRESENTATION ONLY AND NOT TO BE REFERRED TO FOR CONSTRUCTION PURPOSES.
- ALL DRAWINGS TO BE READ IN CONJUNCTION WITH RELEVANT SPECIFICATIONS AND MANUFACTURING DRAWINGS.
- READ FIGURED DIMENSION IN PREFERENCE TO SCALE.
- CHECK ALL DIMENSIONS ON SITE PRIOR TO COMMENCEMENT AND REPORT ANY DISCREPANCIES TO ARCHITECT IMMEDIATELY. REFER MANUFACTURING DRAWINGS FOR COLUMN & BEAM SIZE AND SPACINGS.
- FINISHED FLOOR LEVEL OF RESIDENCE TO BE MIN 200mm ABOVE ADJACENT GROUND LEVEL UNO.


FLOOR PLAN NOTE:

- DUE TO ONGOING CHANGES TO STATUTORY REQUIREMENTS AND BUILDING METHODS, SOME ASPECTS OF THIS BUILDING MAY BE AT VARIANCE TO THE ORIGINAL DISPLAY VERSION.
- WHERE PRELIMINARY DRAWINGS ARE PROVIDED BY THE OWNER OR THE OWNERS AGENT, BUILDER RESERVES THE RIGHT TO MODIFY THE OWNERS DRAWINGS TO SUIT THE BUILDER'S CURRENT CONSTRUCTION METHOD.
- ALL STAIRS AND BALUSTRADES TO BE IN ACCORDANCE WITH NCC PART 3.9.

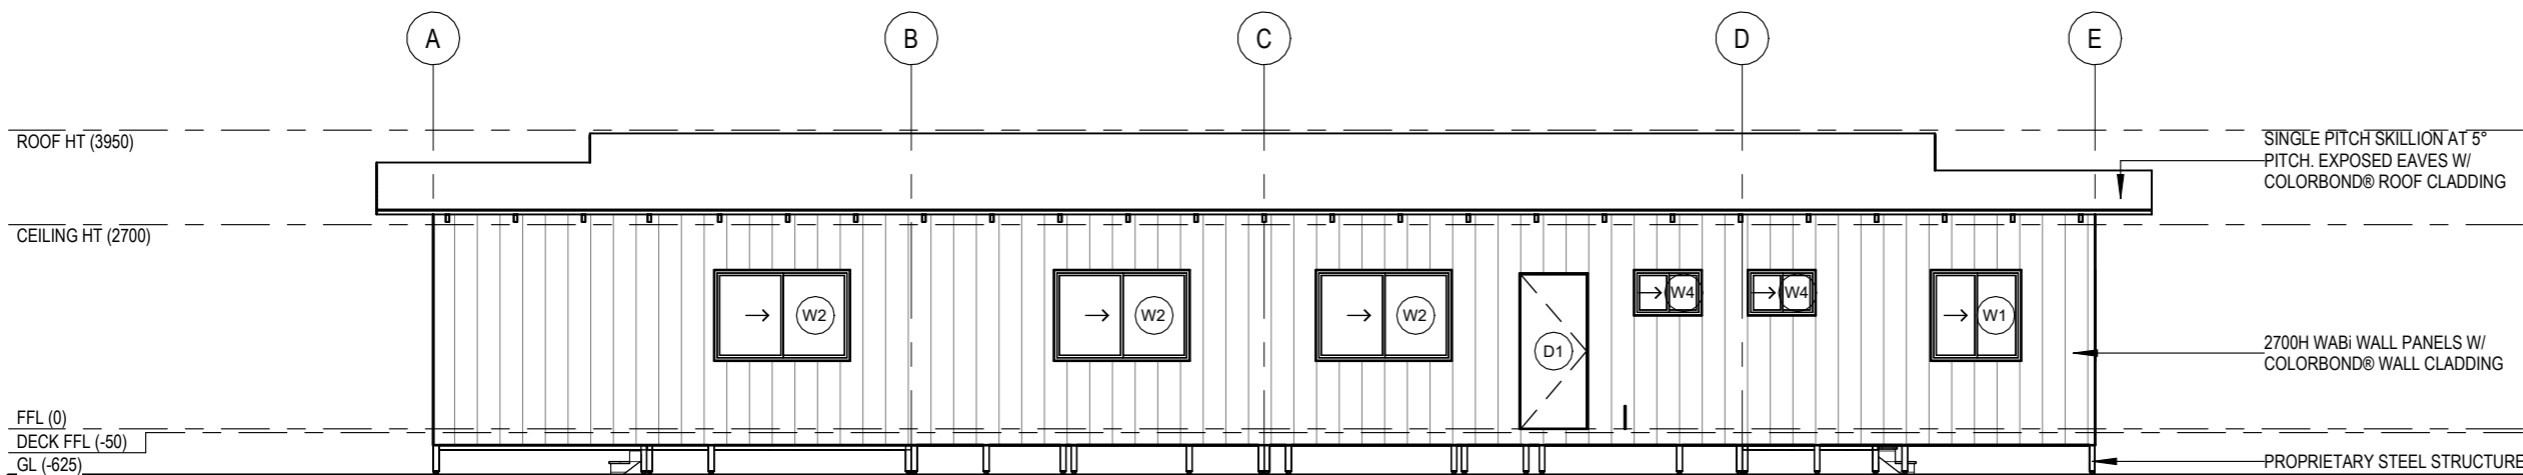

**SIDE ELEVATION**

1 : 100

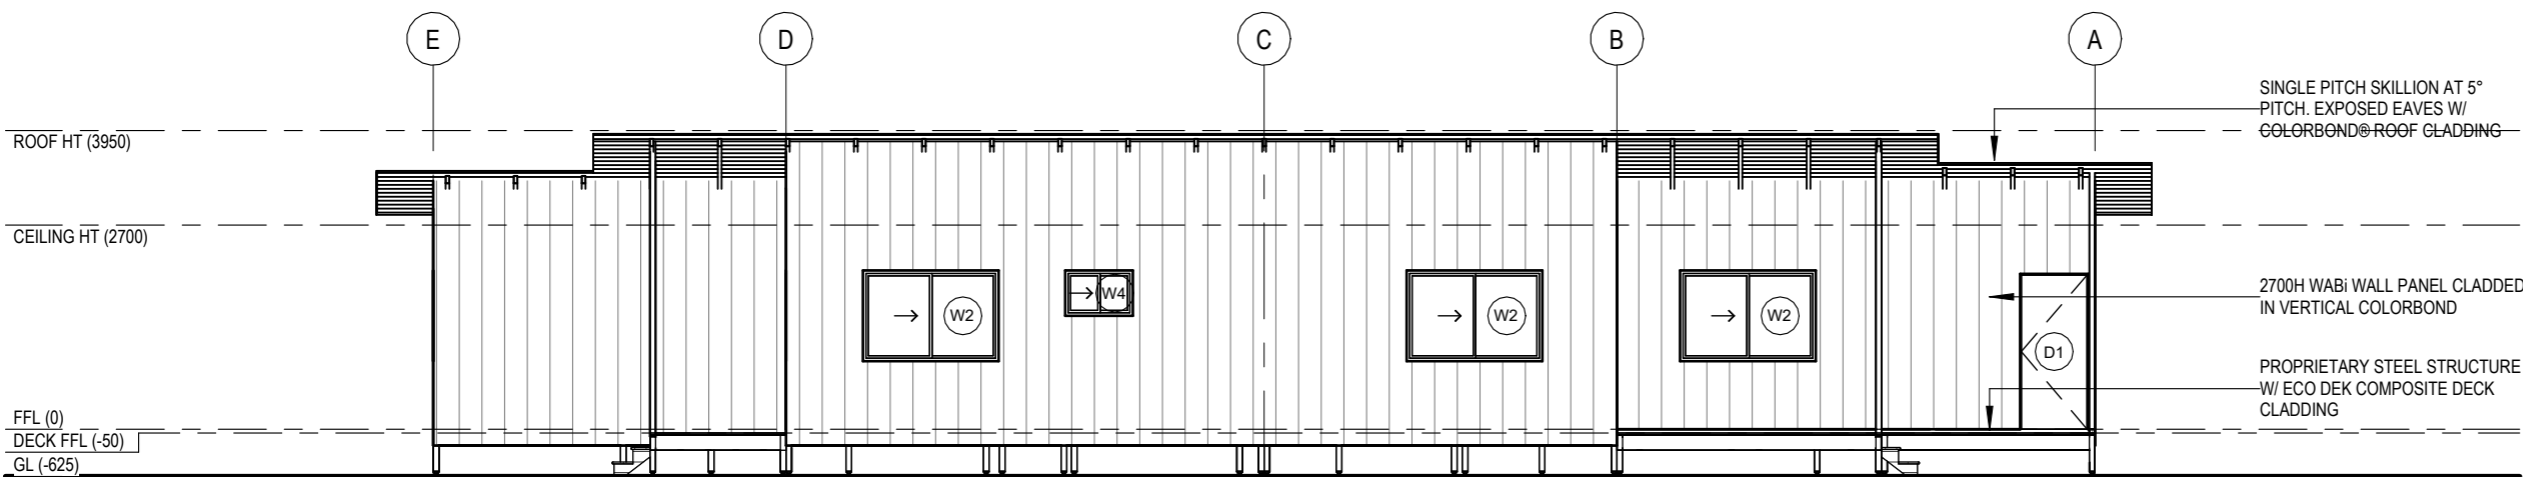

**SIDE ELEVATION (2)**

1 : 100



**DESIGN APPROVAL**  
WE AUTHORISE WABi DESIGN TO PROGRESS WITH WORKING DRAWINGS.

OWNER.....  
SIGNATURE.....  
DATE.....

PROJECT:  
**WABi Standard\_GROH\_3X2**  
**(158m2)**

ADDRESS:

CLIENT:

**AA DRAWINGS**

DRAWN	SCALE @ A3	DATE & DESCRIPTION
JG	1 : 100	
PROJECT NO.		
DRAWING ELEVATIONS		
DRAWING NO. <b>AA21</b>	REVISION	



- THIS DRAWING IS COPYRIGHT PROTECTED & REMAINS THE PROPERTY OF WABi DESIGN (ABN 74 148 215 070) & ECO STRUCTURES AUSTRALIA (ABN 76 112 623 284) & SHALL NOT BE USED FOR ANY OTHER PURPOSE THAN ORIGINALLY INTENDED.
- READ FIGURED DIMENSIONS IN PREFERENCE TO SCALE ALL DIMENSIONS IN mm U.O.N.
- BUILDER TO CHECK AND CONFIRM ALL MEASUREMENTS, LEVELS & DETAILS PRIOR TO THE COMMENCEMENT OF ANY WORK OR FINANCIAL COMMITMENT. BUILDER TO CHECK AND CONFIRM MEASUREMENTS OF EXISTING BUILDING.
- THIS DRAWING TO BE READ IN CONJUNCTION WITH ALL BUILDING DESIGN DRAWINGS, ARCHITECTURAL NATSPEC SPECIFICATION, ALL CONSULTANTS DRAWINGS AND SPECIFICATIONS & MANUFACTURERS SPECIFICATION.
- ALL WORKMANSHIP & MATERIALS TO BE IN ACCORDANCE WITH THE MOST CURRENT BUILDING REGULATIONS, S.A. CODES & AUSTRALIA STANDARDS.
- CONCEPTS SHOWN ARE SUBJECT TO RELEVANT AUTHORITY APPROVALS.
- FURNITURE, FIXTURE & LANDSCAPING FOR ILLUSTRATIVE PURPOSES ONLY.
- 3D IMAGES FOR ILLUSTRATIVE PURPOSES ONLY.